





FRONT ELEVATION 1:100




REAR ELEVATION 1:100

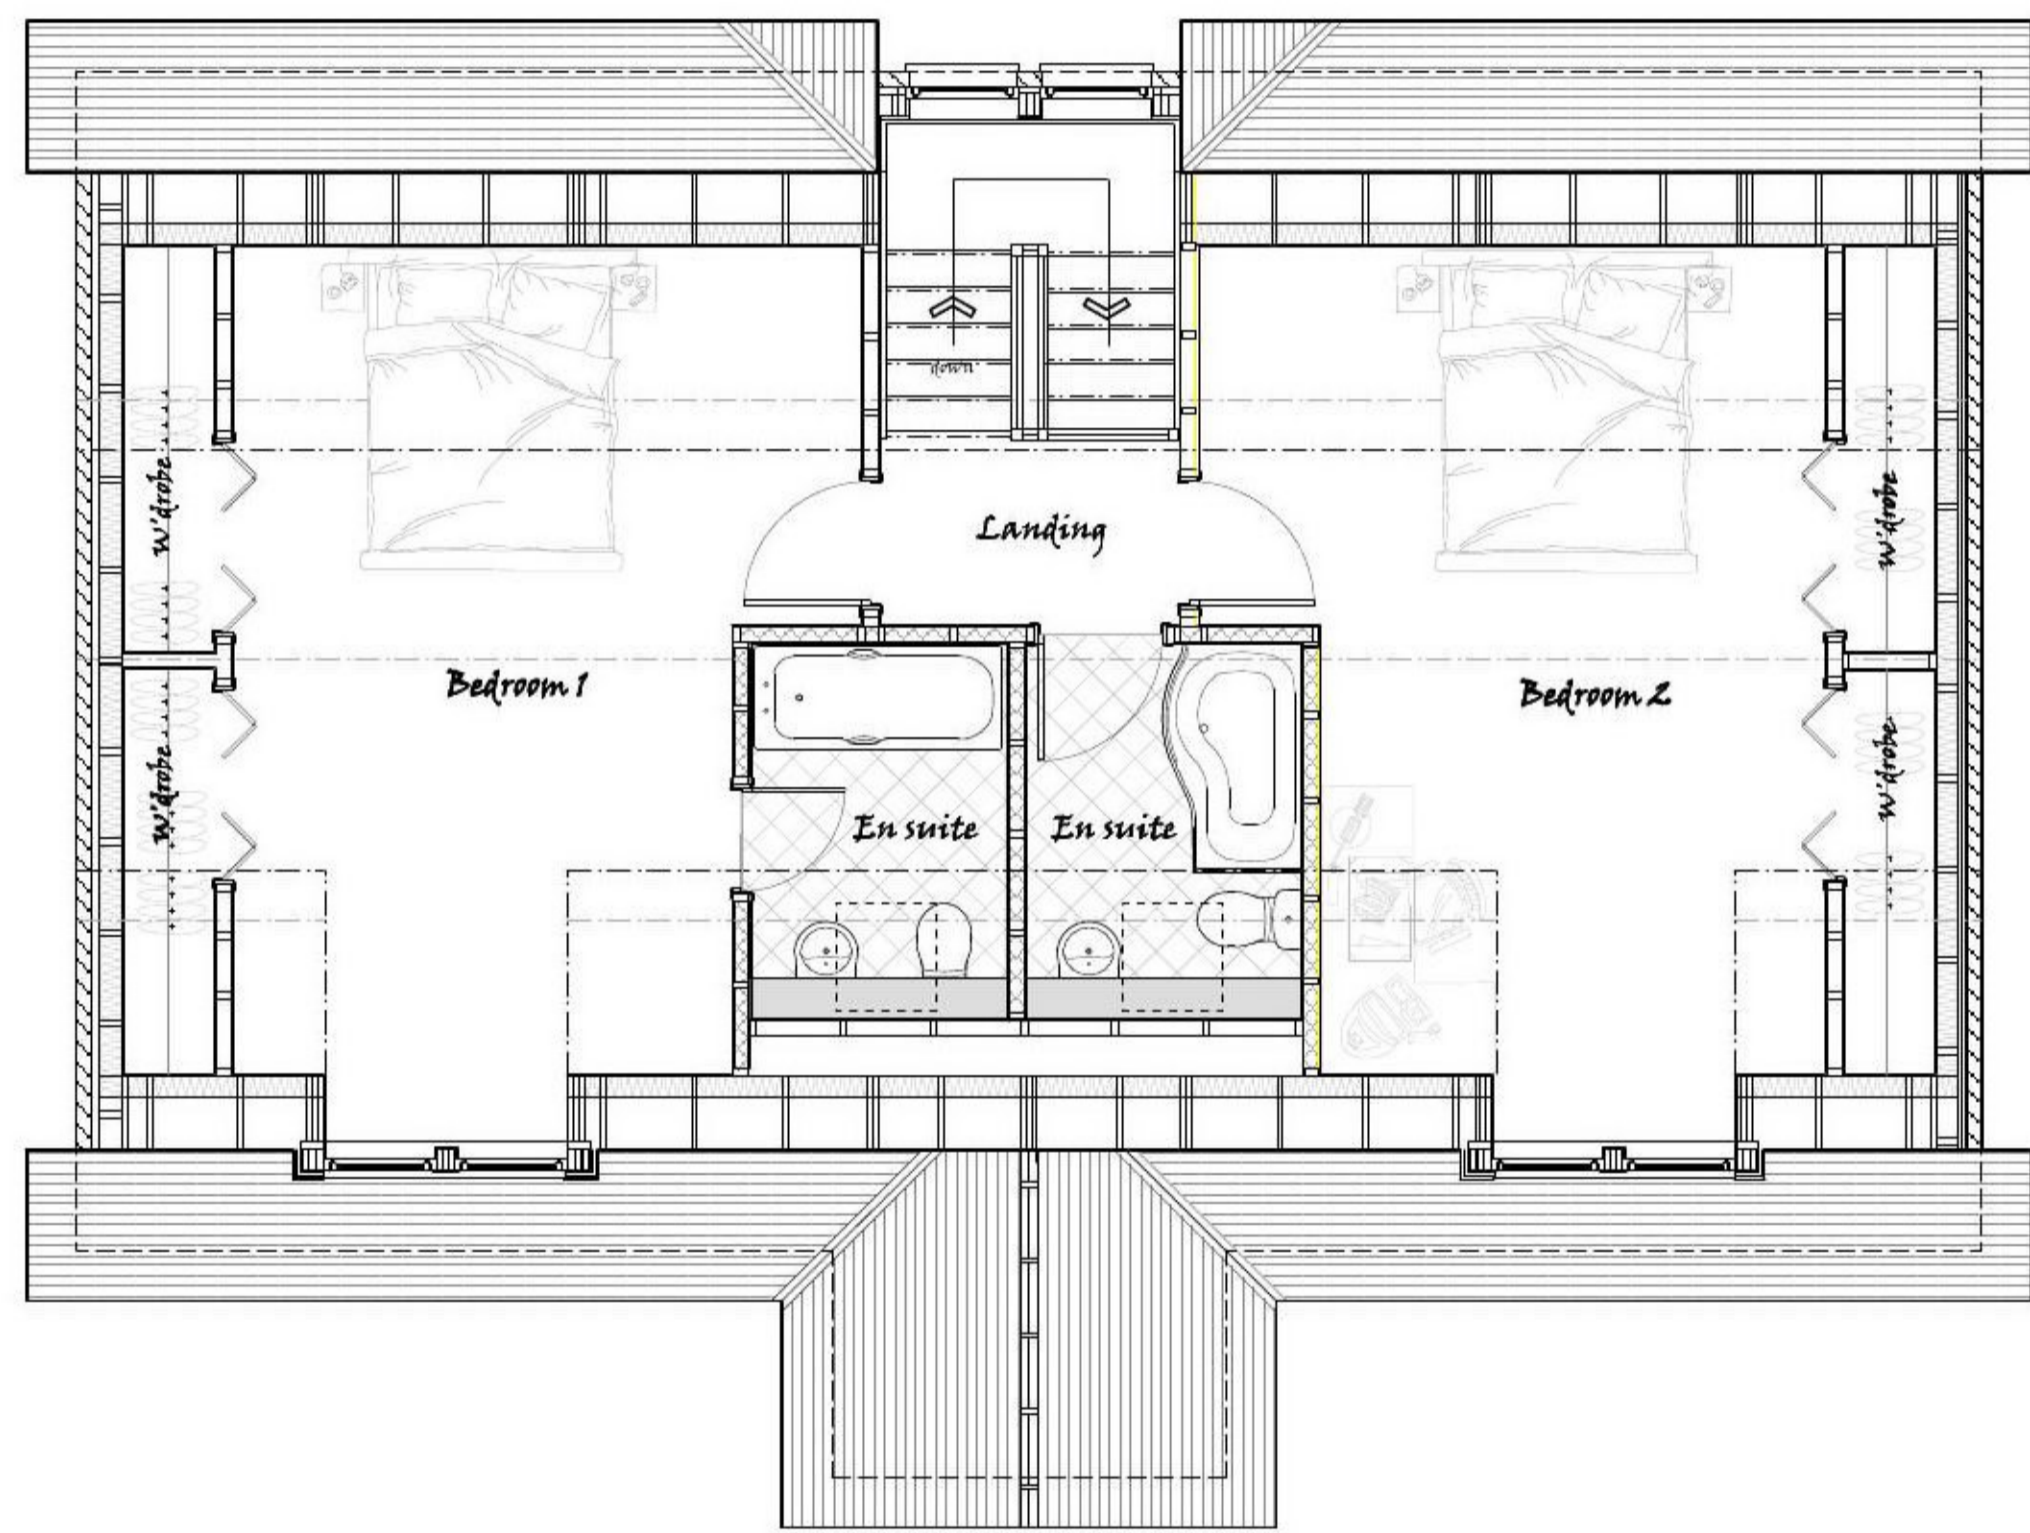

FIRST FLOOR PLAN 1:50
(ACTUAL FLOOR AREA - 653Q/M)

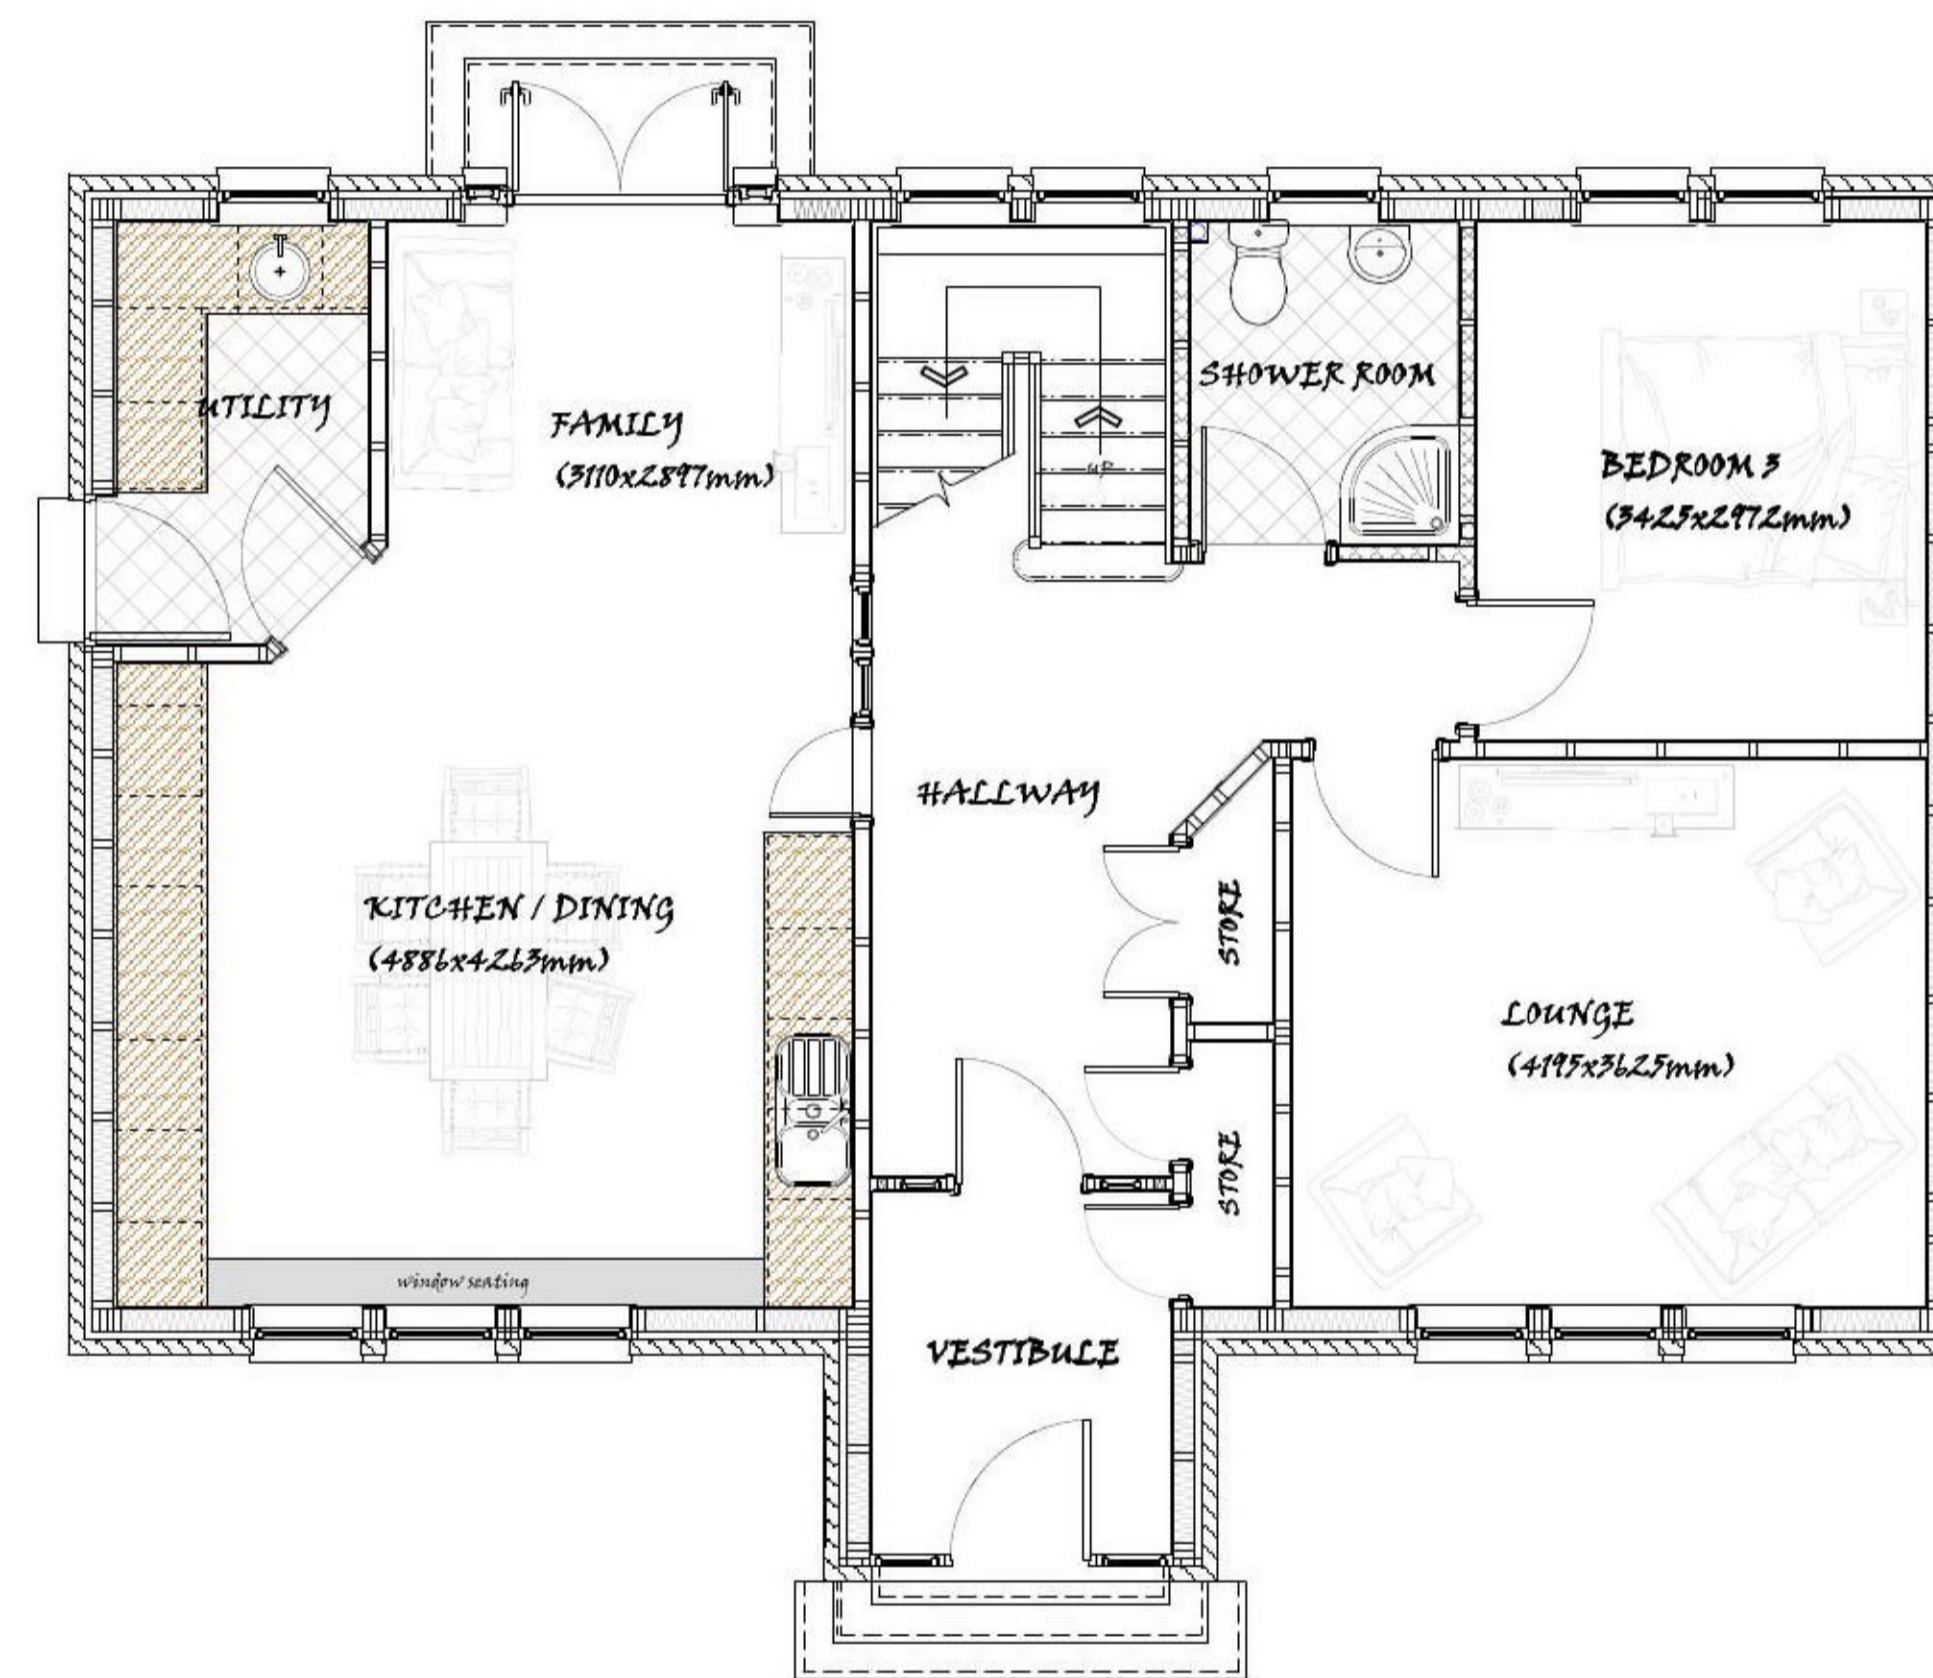

GROUND FLOOR PLAN 1:50
(ACTUAL FLOOR AREA - 883Q/M)

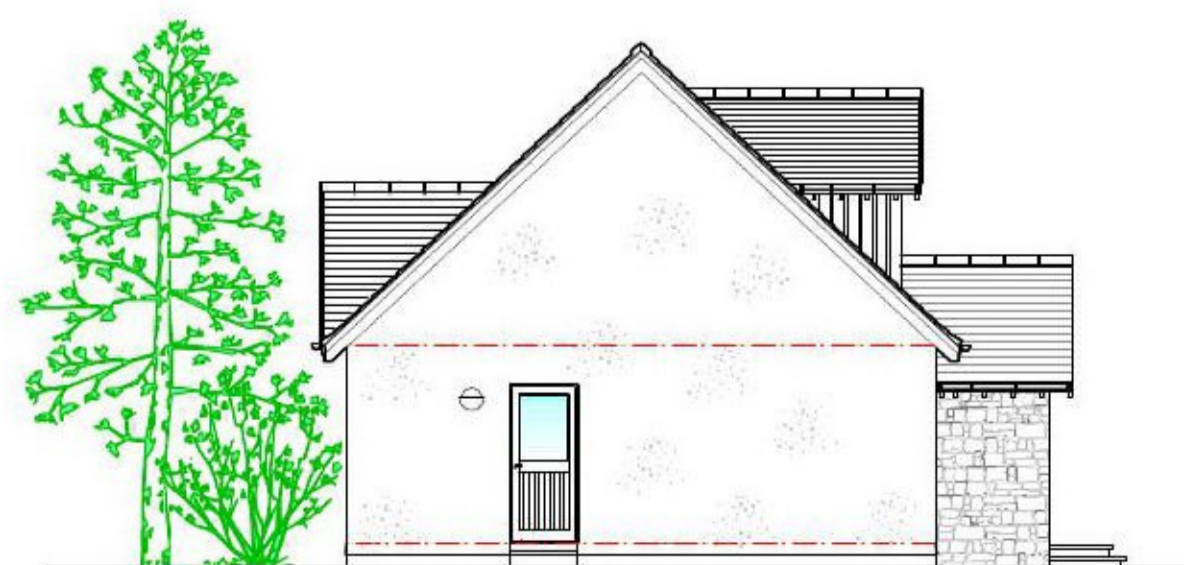

SIDE ELEVATION 1:100



SIDE ELEVATION 1:100

Town & Country Planning
(Scotland) Act, 1997
as amended

APPROVED

19.08.11

Development Management
Environmental Services
The Moray Council

<p>... from conception to completion</p> <p>1 - 5 Pinetree House, Pinetree Crescent, Elgin, IV30 6HZ t: 01343 540020 f: 01343 540038 m: 0781 3872818 www.cmdesign.biz office@cmdesign.biz</p>		
Client:	MRS ELEANOR LERNING	
Project:	ERECT NEW HOUSE AND ASSOCIATED WORKS AT KNOCKVIEW, REDMOSS, DRYBRIDGE, BUCKIE	
Drawing:	FLOOR PLAN ELEVATIONS	
Date:	Revisions:	Rev. No:
Drawn By:	Checked By:	Approved By:
CHRIS SHEILS		
Date:	Date:	Date:
Drawing:	090148.LERNING.03	