


DPC PLOT 5
1 : 50

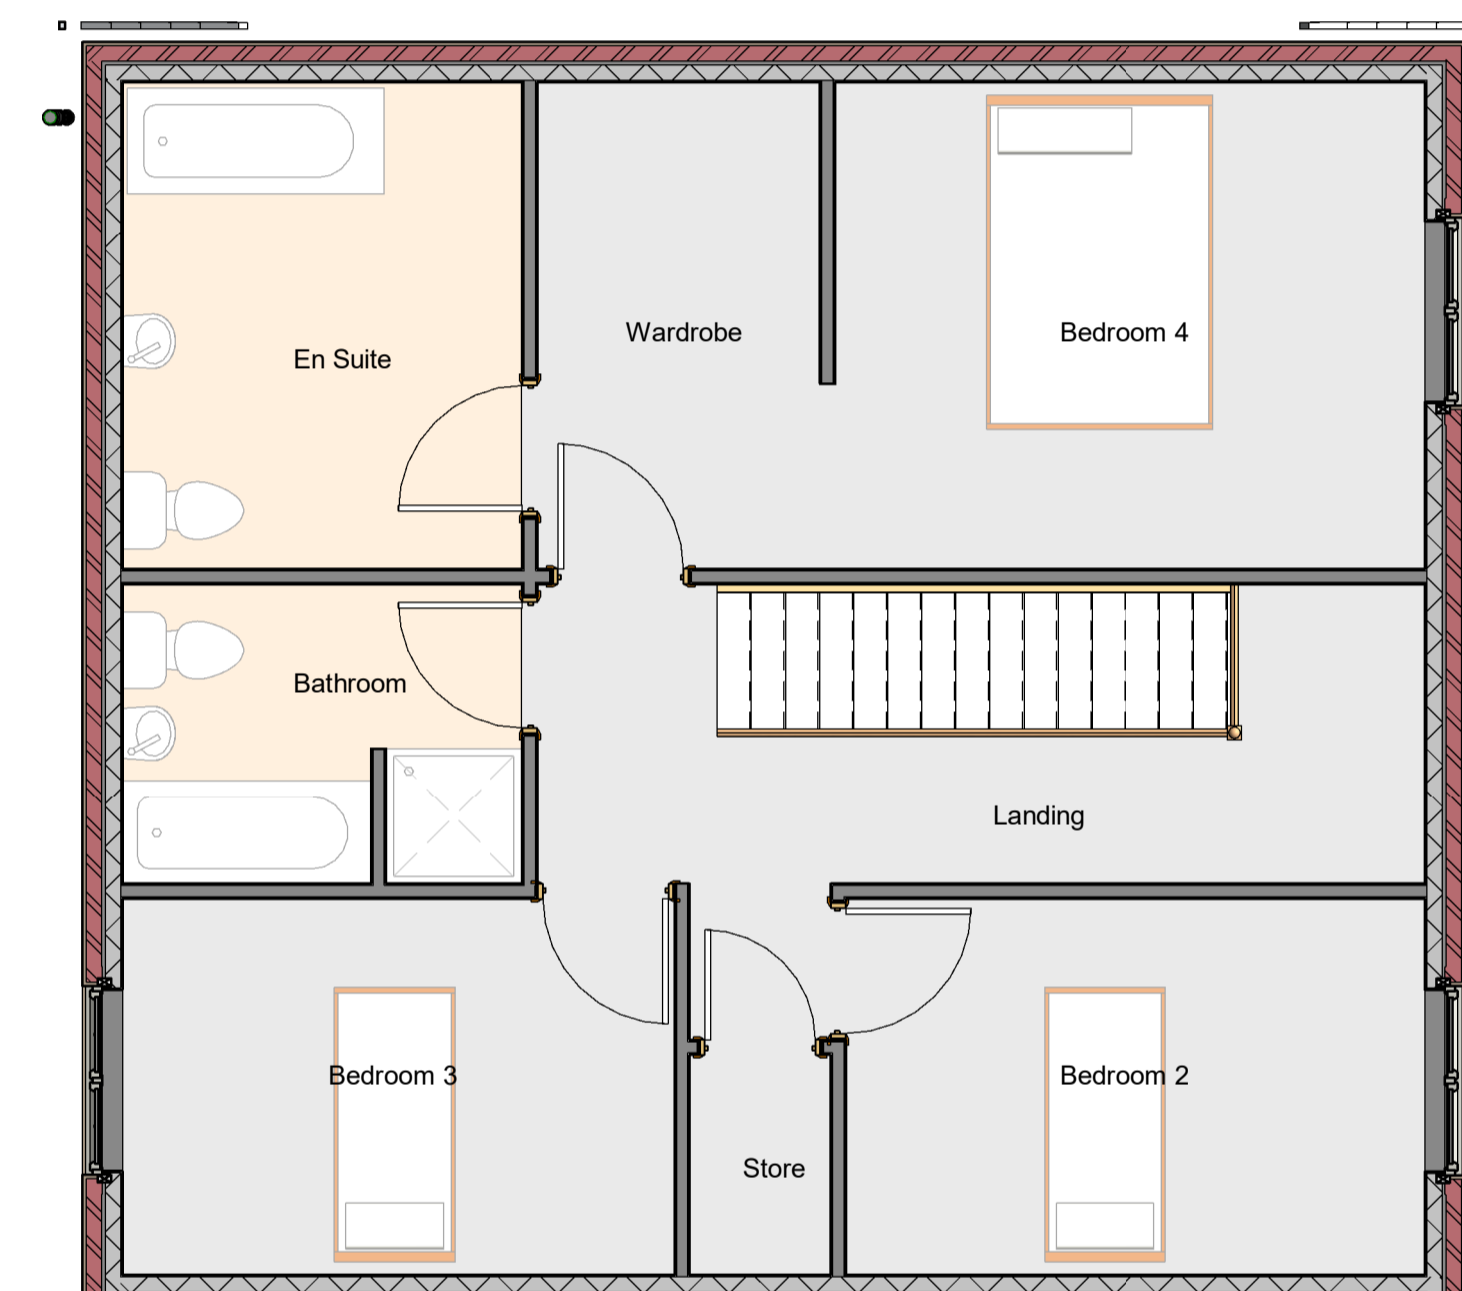

1ST FLOOR PLOT 5
1 : 50

Rev	Description	Date
A	Issued for Publication	27/10/23



PROJECT
Staincross Development

TITLE
Plot 5 Floor Plans

CLIENT
Butcher

DRAWN BY BN	CHECKED BY IB	DATE 27/10/23
SCALE (@ A1) 1 : 50		PROJECT NUMBER N/A

DRAWING NUMBER NCDB-BZR-005	REV A
---------------------------------------	-----------------