



1 Ground Floor
PL100 1:100

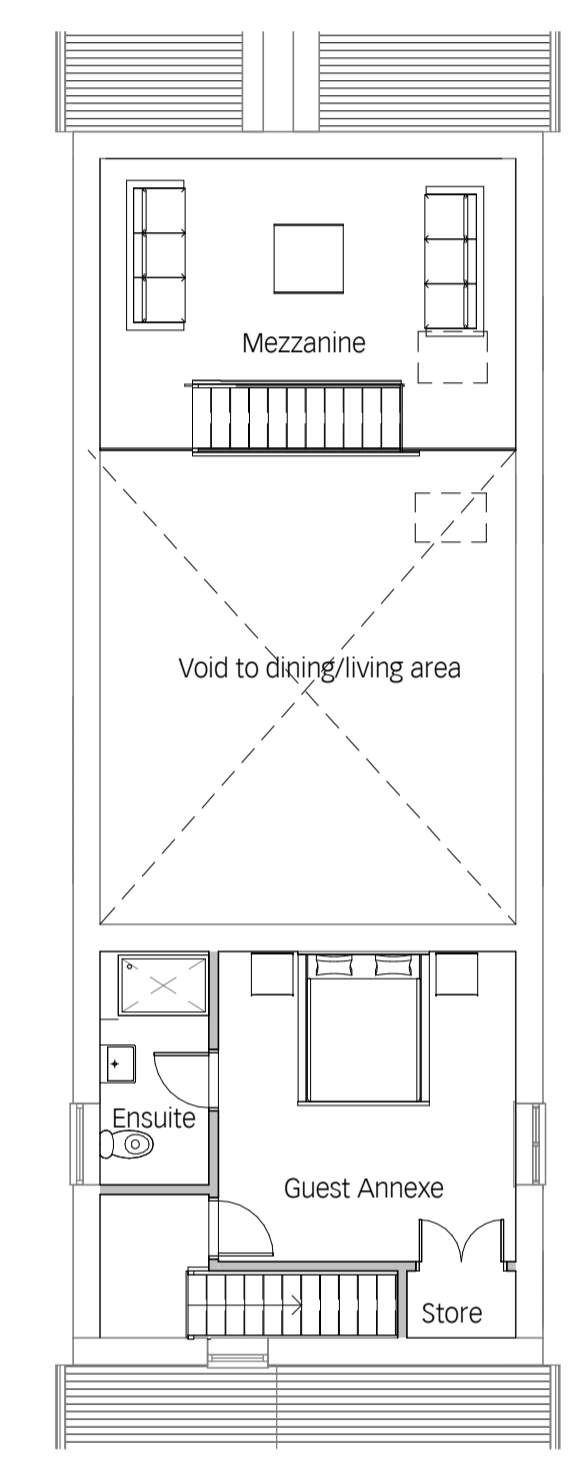

6 First Floor
PL100 1:100

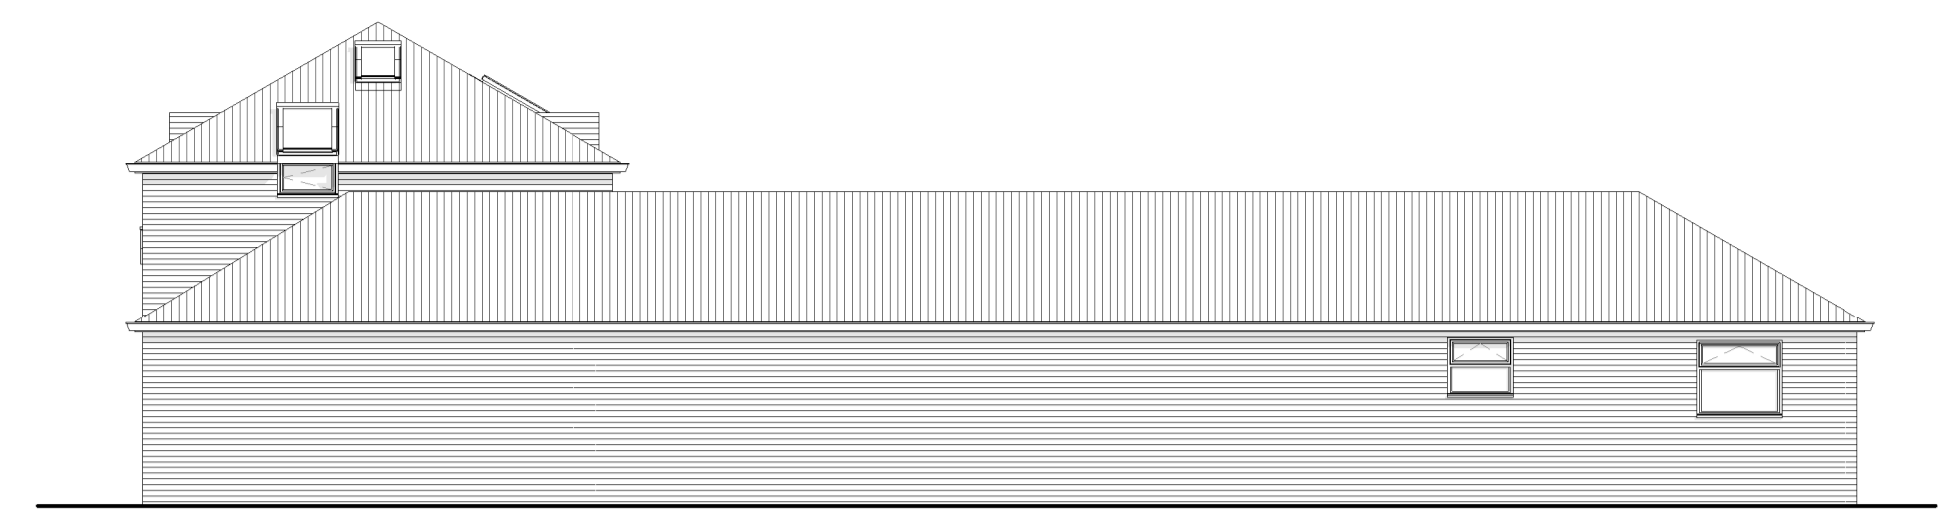


2 Front Elevation
PL100 1:100



3 Side Elevation One
PL100 1:100



4 Rear Elevation
PL100 1:100

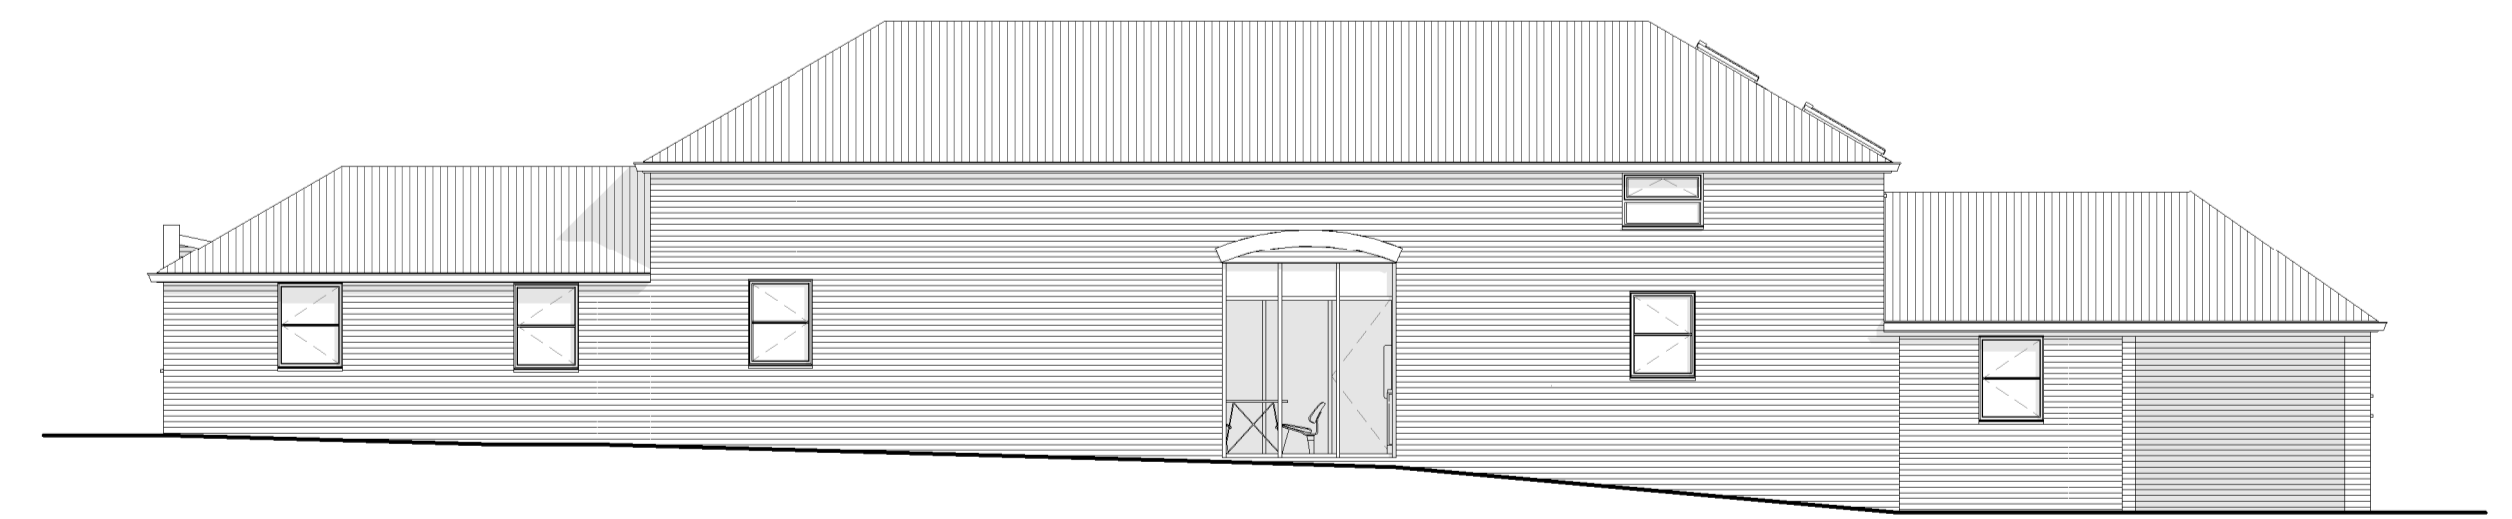

5 Side Elevation Two
PL100 1:100

date rev revisions

key plan

notes

architect

HAYWARD MCMULLAN ARCHITECTS
The Stables, Braeside, 67 Burton Road Melton M20 2JG
01509 269970 haywardmcmullan.com

project	Leesthorpe Farm Bar			drawing title	Proposed Floor Plans & Elevations		
client	Mrs J Ferguson	Scale at A3	drawn	date	12.19		
		1:100	LMc				
			job no.	drawing	rev.		
			2057	PL100			