
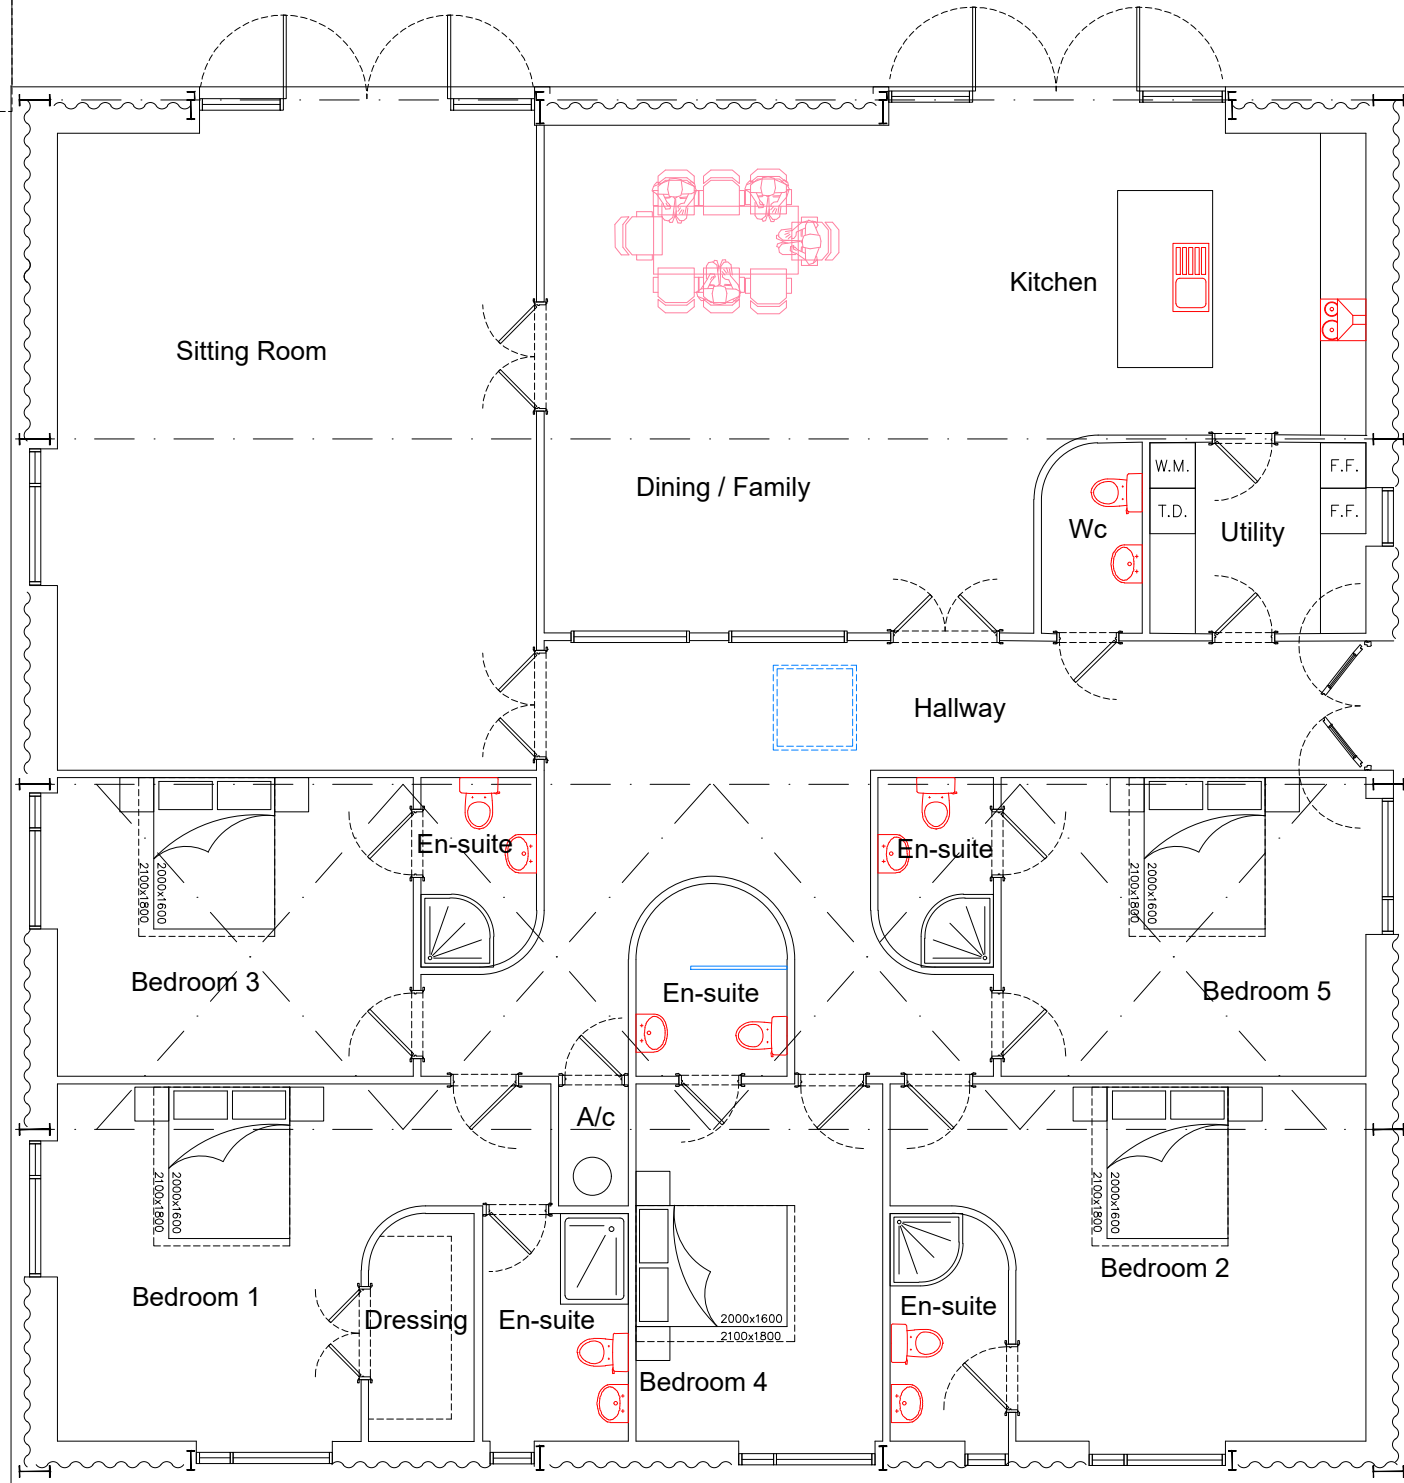


Converted Barn:  
 334 sqm gross external  
 300 sqm gross internal  
 Site:  
 668 sqm gross  
 334 sqm amenity

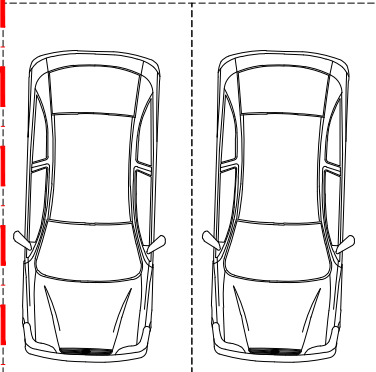

Corrugated Cladding

Revision	Date		
Copyright Reserved	Do Not Scale Except For Planning	All Dimensions To Be Checked On Site	
Project			
Fosse Lane Thistleton			
Drawing			
Proposed Floor Plan 334 sqm gross external 300 sqm gross internal			
<b>Wythe Holland Limited</b>			
Chartered Architects Phone +44 (01780) 757876 www.wytheholland.co.uk		10 Emlyn's Street Stamford, Lincolnshire PE9 1QP john@wytheholland.co.uk	
Date	Scale	Job No	Drawing No
25.08.20	1:100	2012	05