
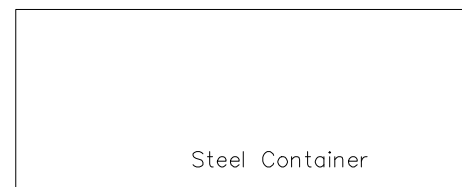


Existing Barn:
334 sqm gross external
317 sqm gross internal

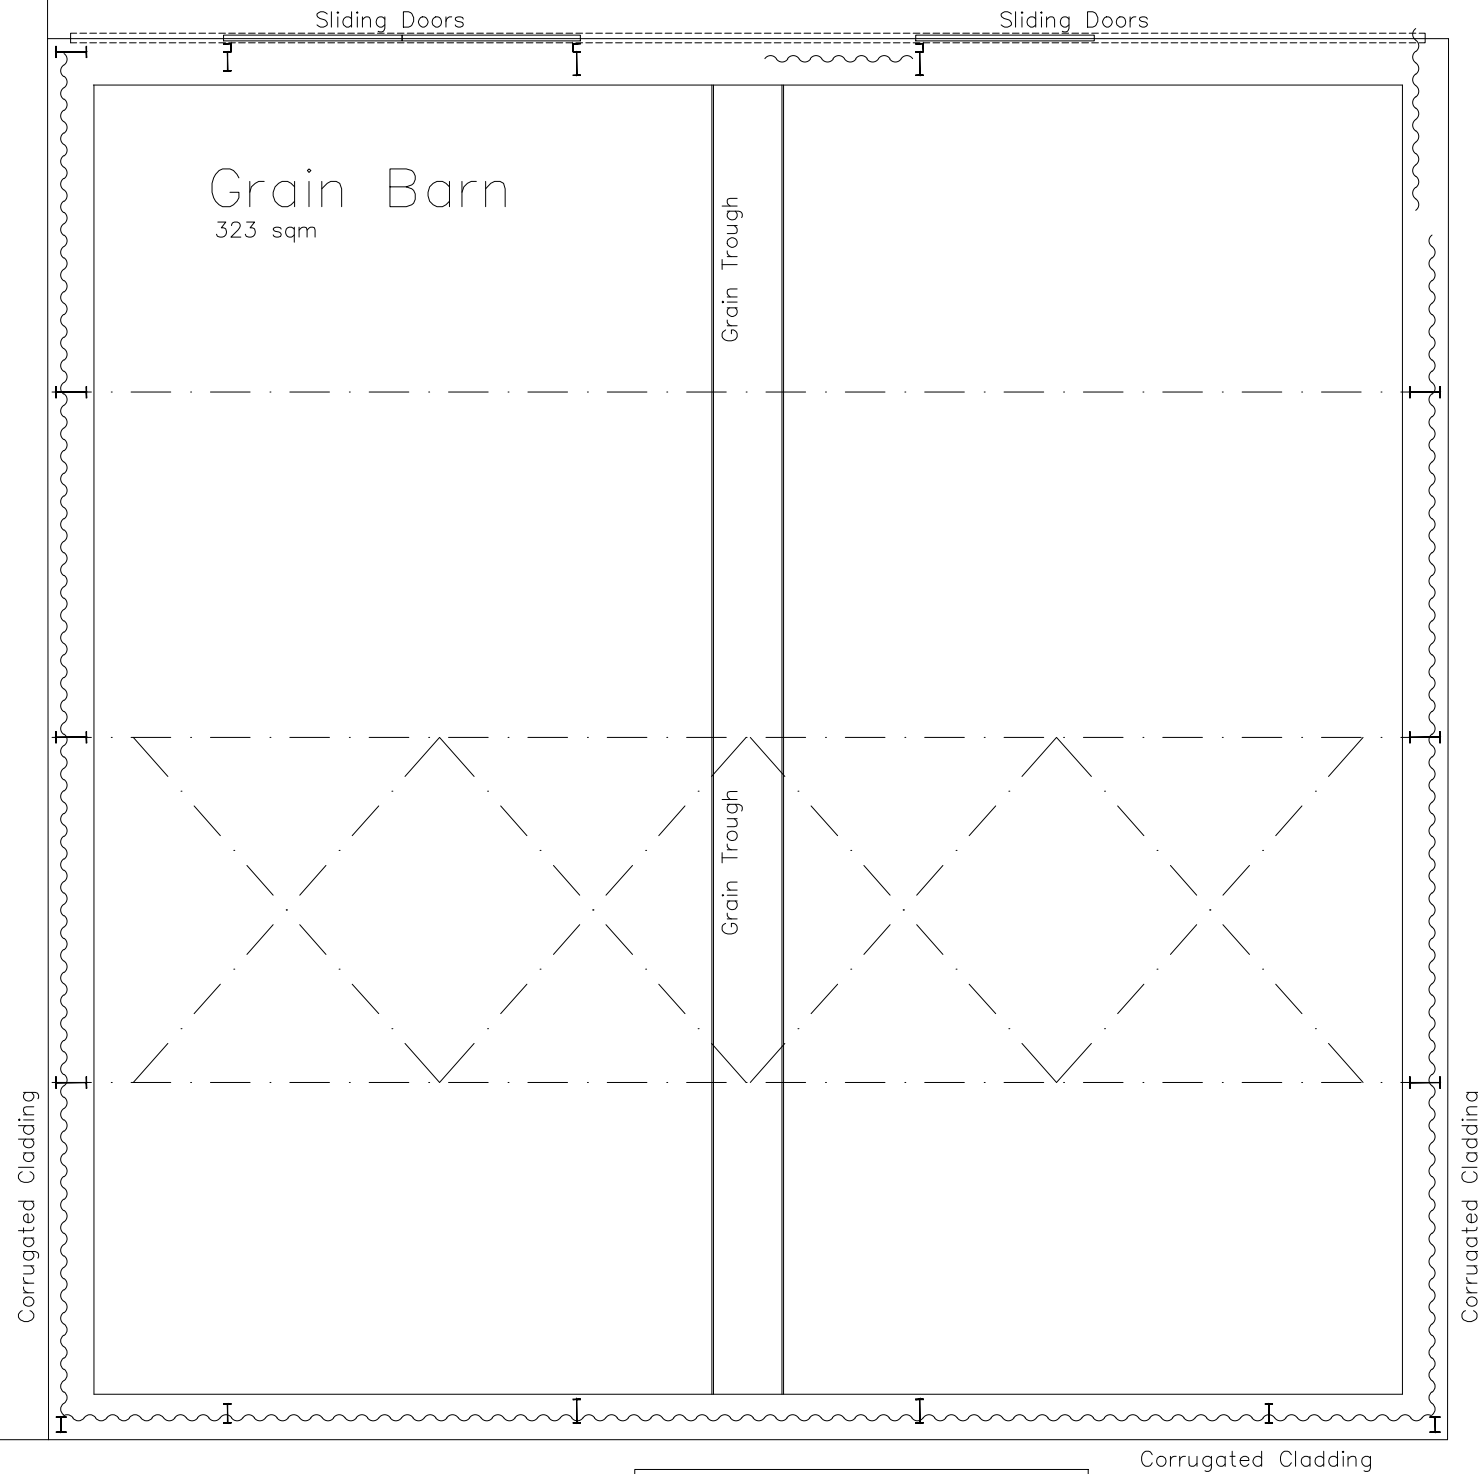

Revision	Date		
Copyright Reserved	Do Not Scale Except For Planning	All Dimensions To Be Checked On Site	
Project			
Fosse Lane Thistleton			
Drawing			
Existing Floor Plan			
Wythe Holland Limited			
Chartered Architects Phone +44 (01780) 757876 www.wytheholland.co.uk		10 Emlyn's Street Stamford, Lincolnshire PE9 1QP john@wytheholland.co.uk	
Date	Scale	Job No	Drawing No
05.08.20	1:100	2012	02