



North Elevation

Aluminium window & door frames  
To existing openings

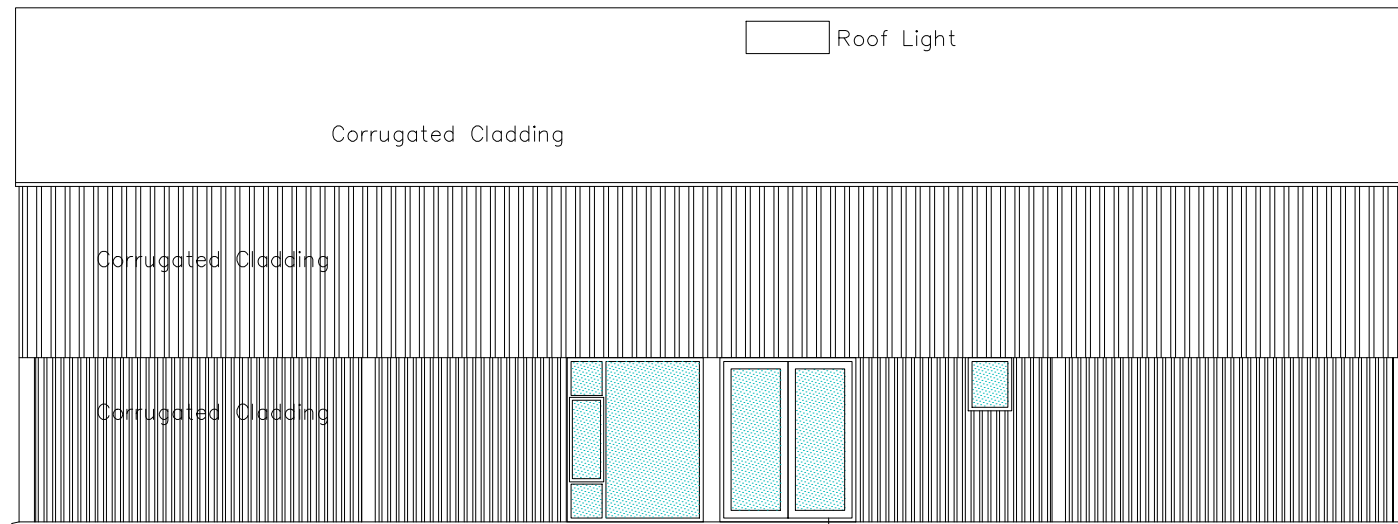


East Elevation

Aluminium window & door frames

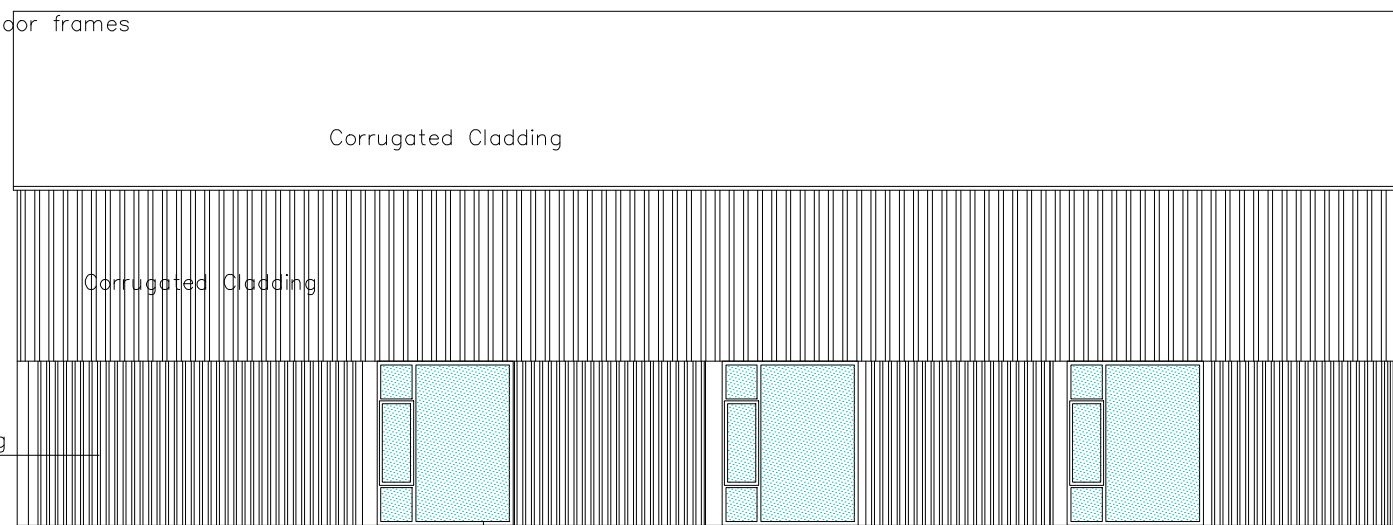

West Elevation

Aluminium window frames

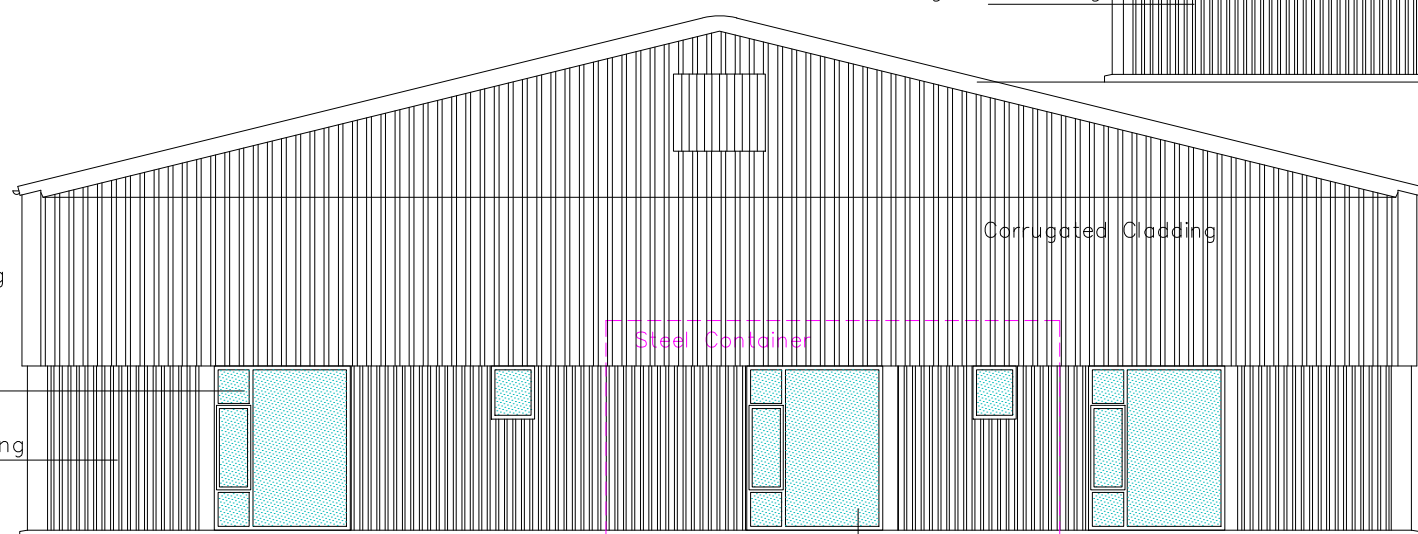

South Elevation

Aluminium window frames

Corrugated Cladding

Window

Corrugated Cladding

Revision	Date
Copyright Reserved	Do Not Scale Except For Planning
All Dimensions To Be Checked On Site	
Project	
Fosse Lane Thistleton	
Drawing	
Proposed Elevations	
<b>Wythe Holland Limited</b>	
Chartered Architects Phone +44 (01780) 757876	
10 Emlin's Street Stamford, Lincolnshire PE9 1QP	
www.wytheholland.co.uk	
john@wytheholland.co.uk	
Date	Scale
25.08.20	1:100
Job No	Drawing No
2012	06