




Proposed Front Elevation 1:50 @ A1 1:100 @A3

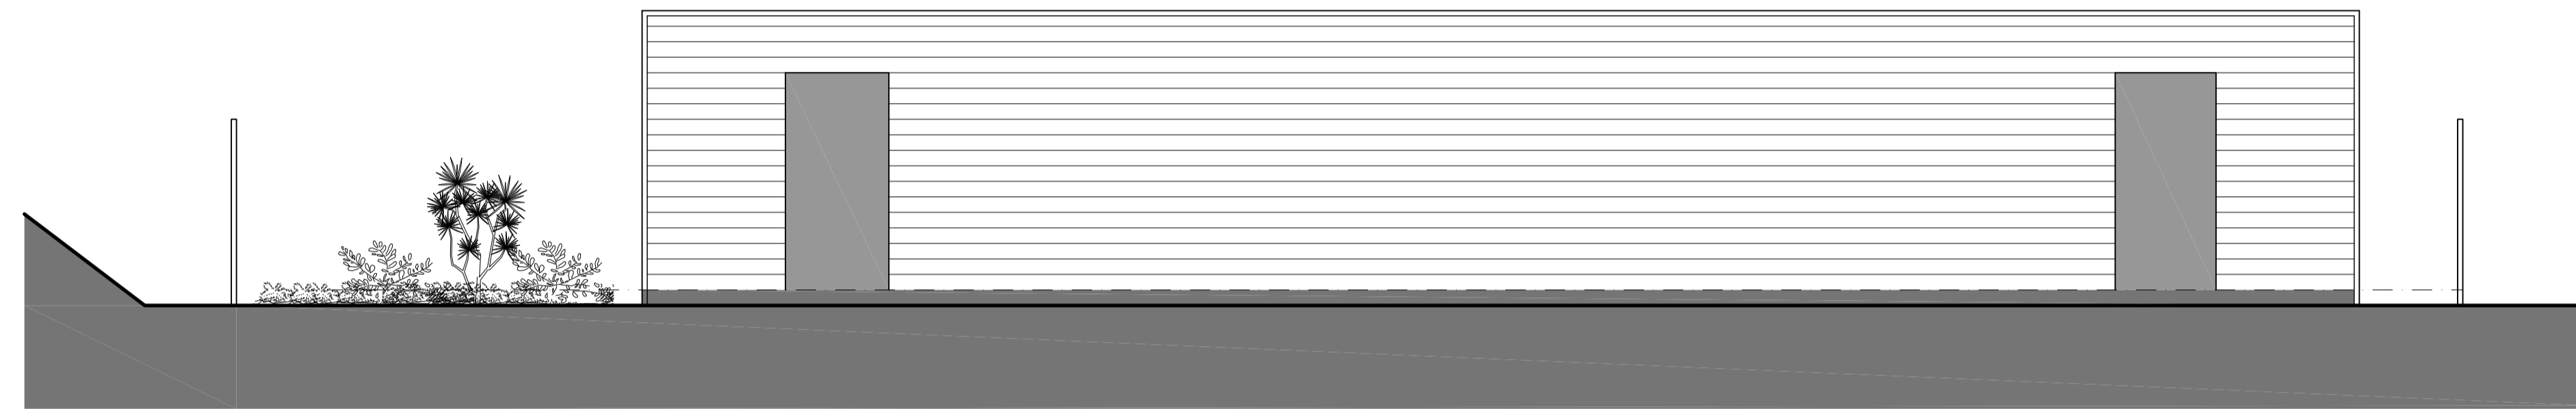


Proposed Rear Elevation 1:50 @ A1 1:100 @A3

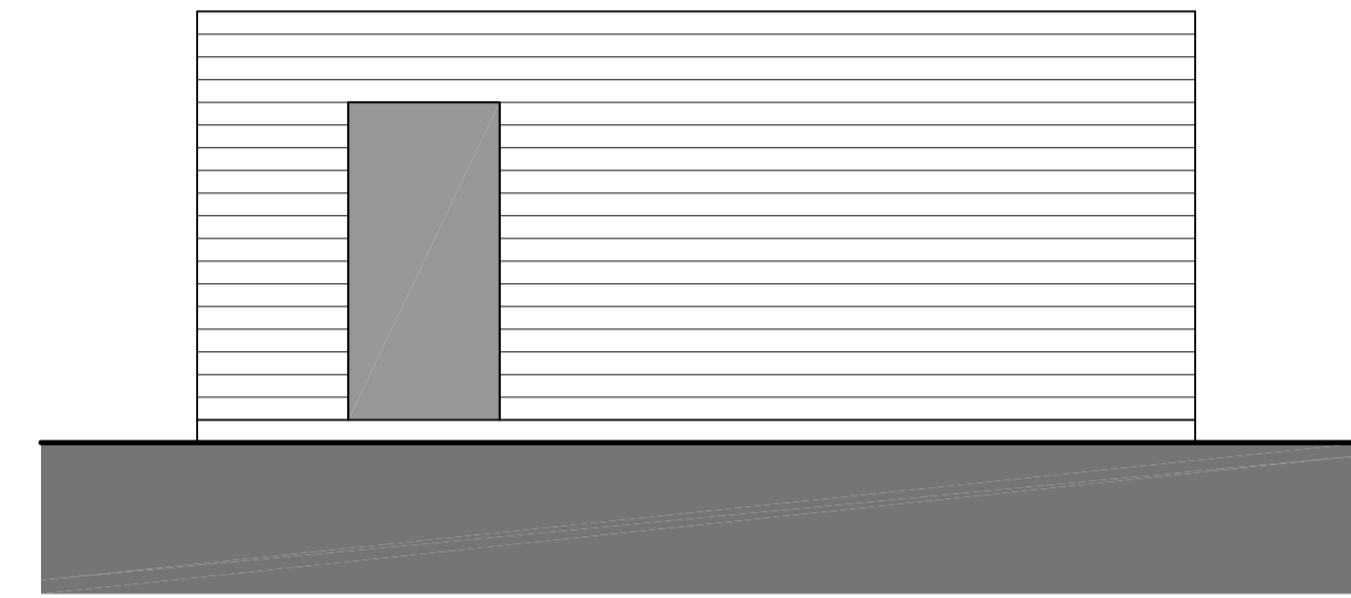


Proposed Side Elevation 1:50 @ A1 1:100 @A3

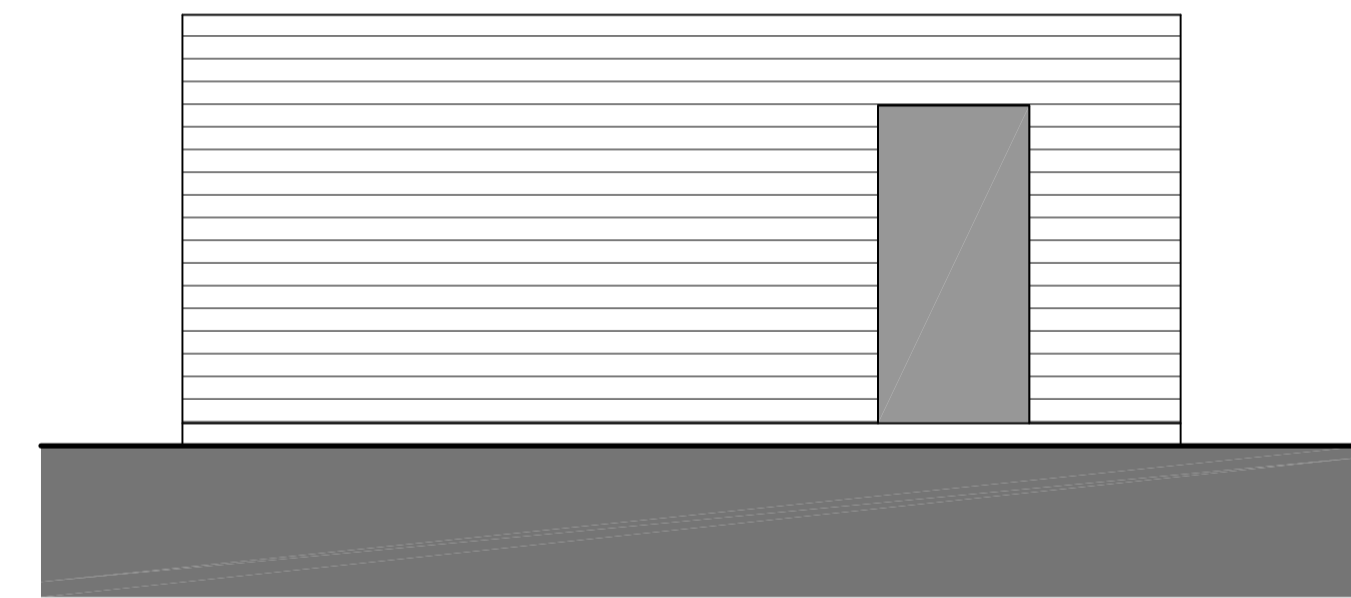

Proposed Side Elevation 1:50 @ A1 1:100 @A3

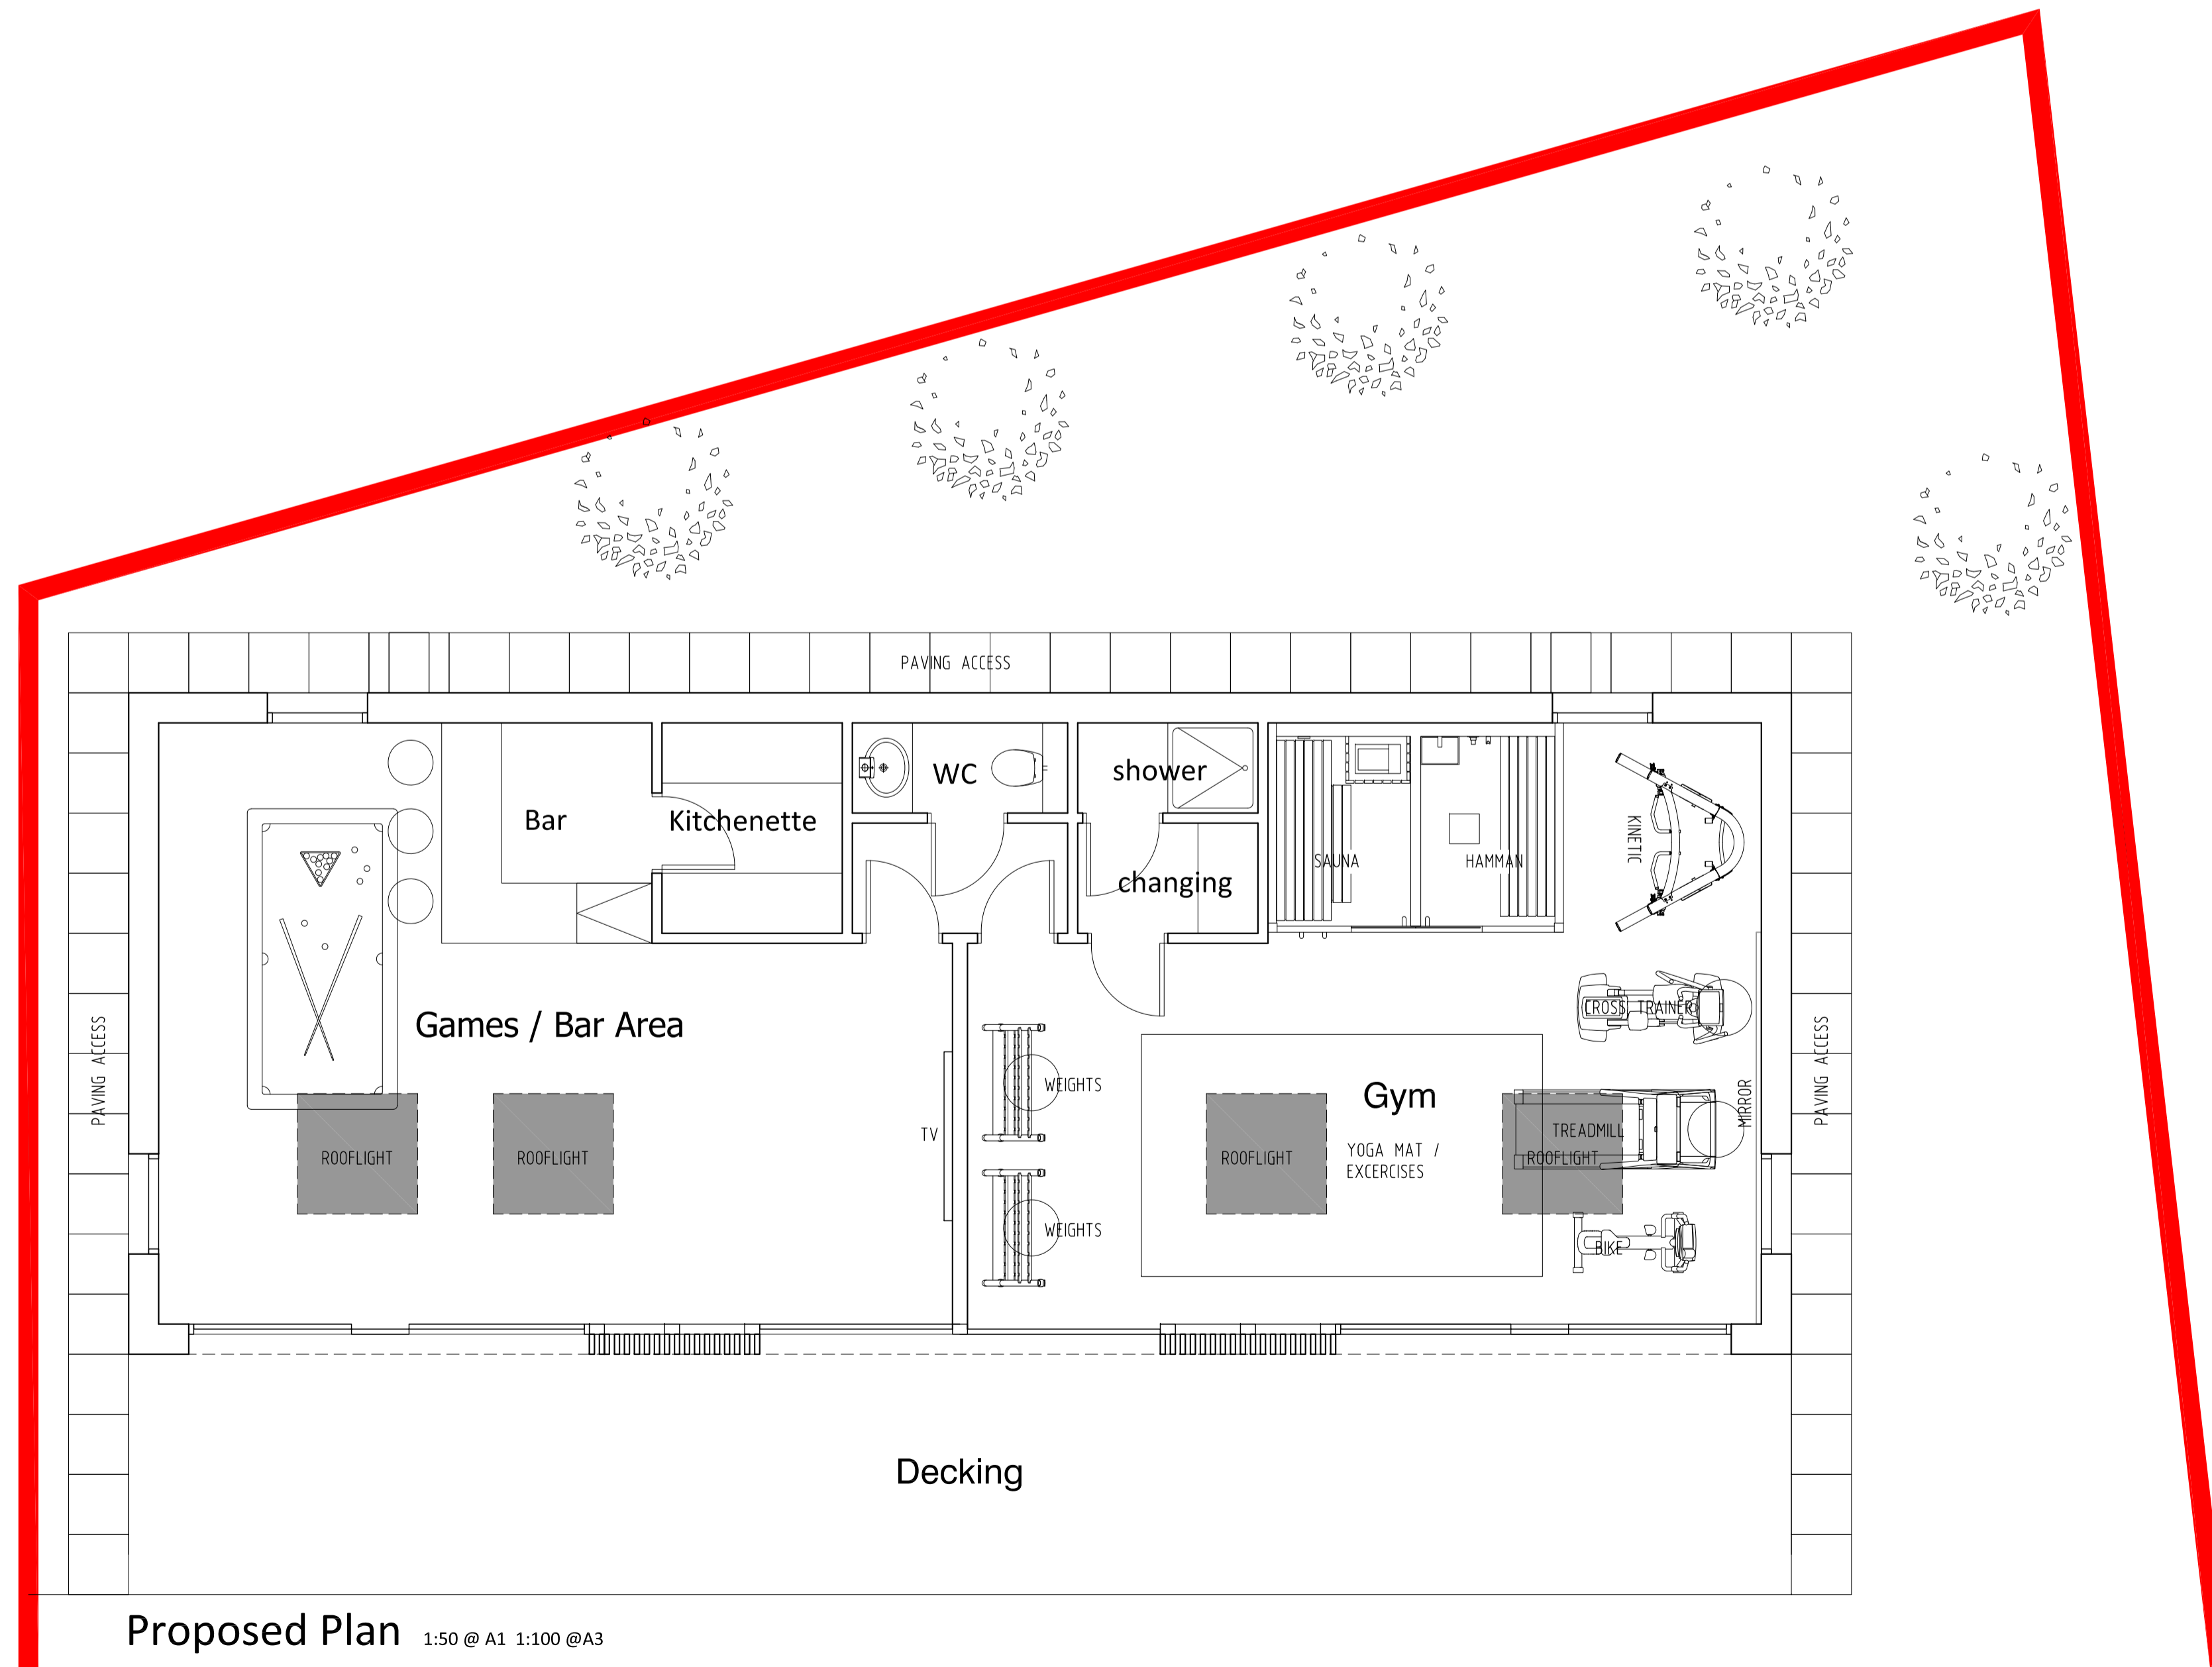

Proposed Plan 1:50 @ A1 1:100 @A3

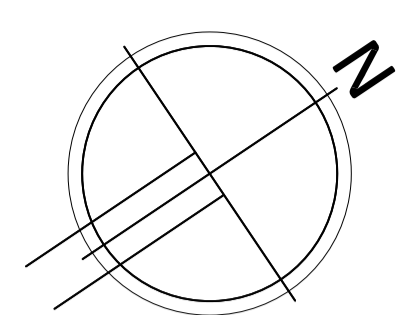

Notes  
 © This drawing is the copyright of Cowley Design and may not be reproduced or used except by written permission. Figured dimensions to have precedence over scaling. Read this drawing in conjunction with the outline specification. Check site dimensions prior to fabrication, etc.  
 Whether specifically stated or not, all work is to comply with: The Building Regulations  
 The client's Brief agreed with the Builder.  
 The Client will be responsible for appointing the Builder and for providing contract administration services on the project. After submission of the building regulation application, the Builder will be responsible for complying with the building regulations and liaising fully with the Local Authority Building Control.  
 The proposed works may affect the adjoining owners property as prescribed in the Party Wall etc. Act 1996. The client is required to seek independent advice from a Party Wall Surveyor on all matters relating to the requirements of the Act.  
 THIS DRAWING IS FOR PLANNING AND OUTLINE BUILDING REGULATIONS ONLY.

A	FEB 20	UPDATED TO PLANNERS REQUIREMENTS	BY	CHK
---	--------	----------------------------------	----	-----

COWLEY DESIGN  
 www.cowleydesignarchitects.com

ALTERATIONS AND EXTENSIONS TO 15 ELLSMORE MEADOW ALDRIDGE

PROPOSED PLANS & ELEVATIONS GARDEN BUILDING

SCALE	AS SHOWN @A1 HALF SCALE,@A3	DATE	JAN 2019
JOB NO			
DWG NO	10	REV	A