




SECOND FLOOR

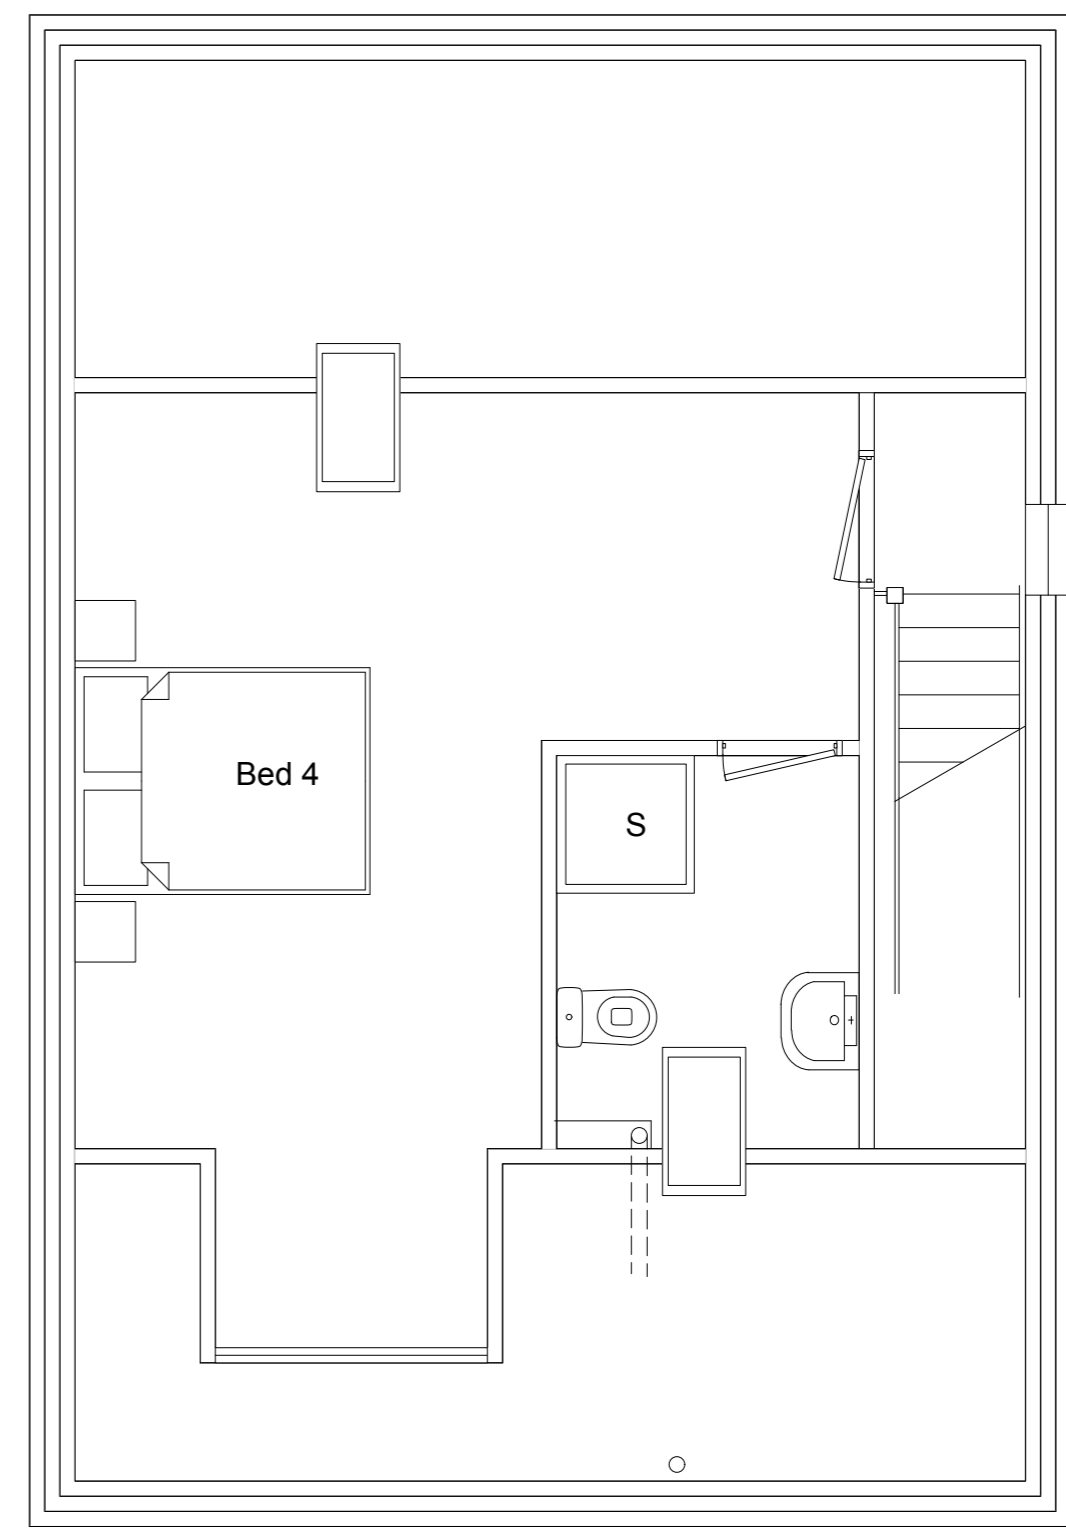


PLOT 1

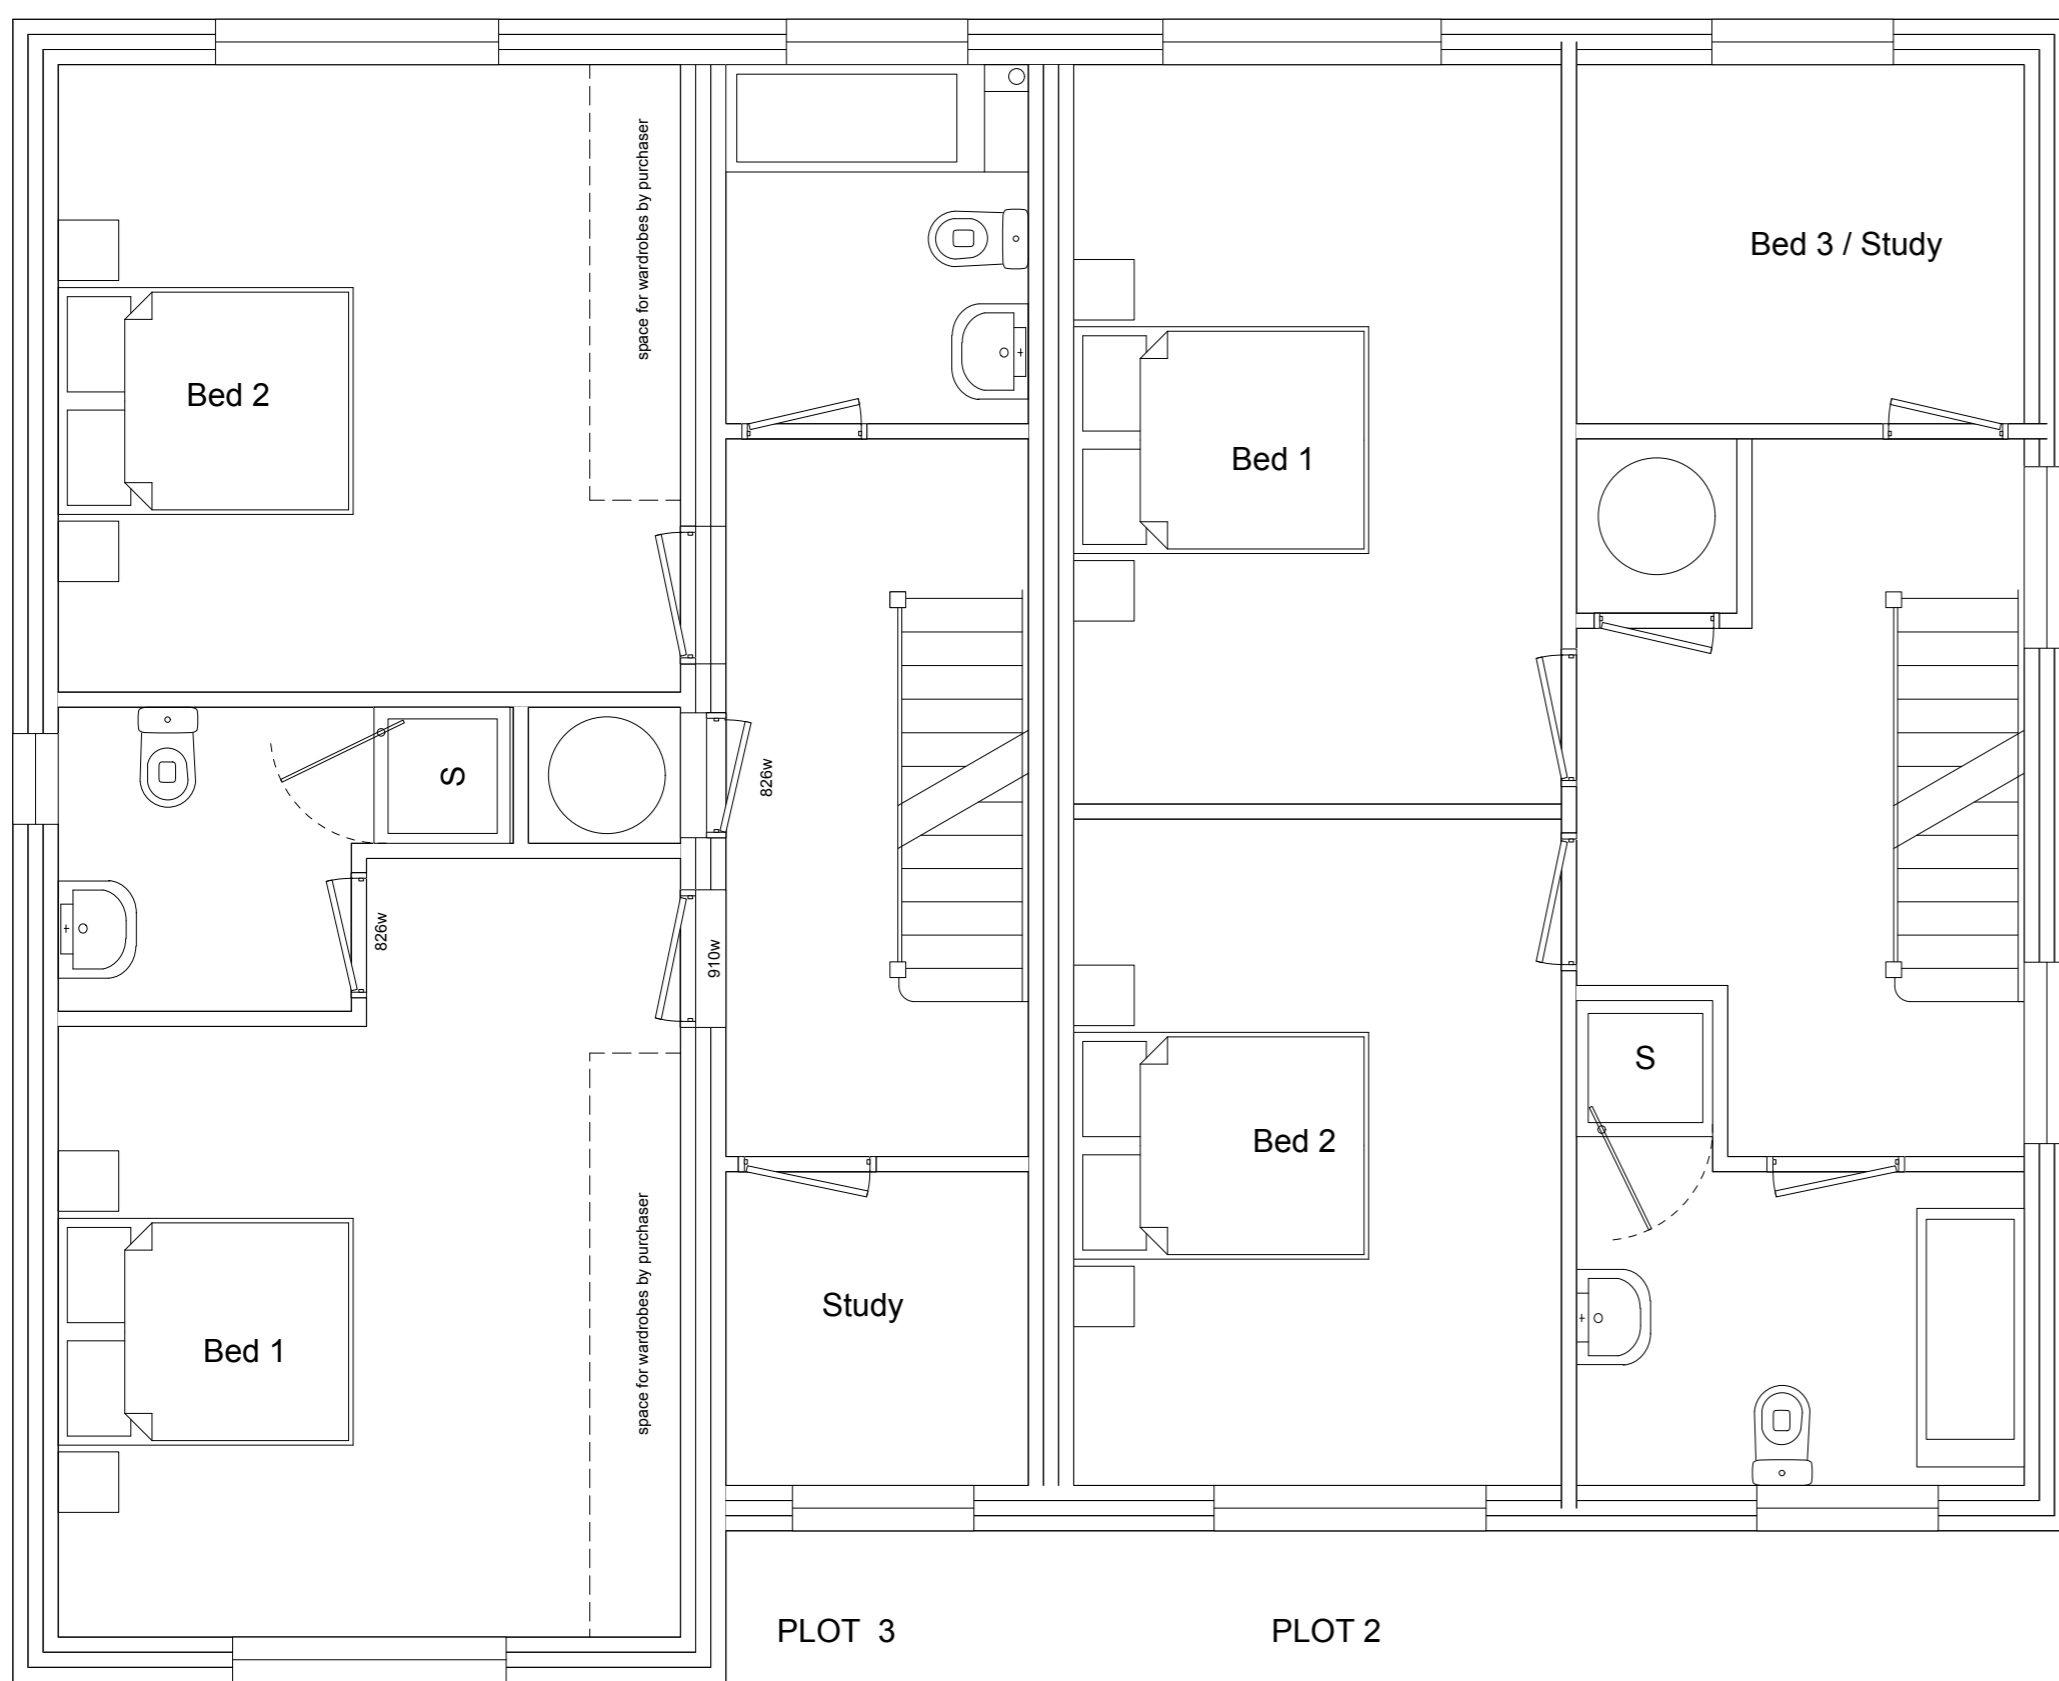


FIRST FLOOR

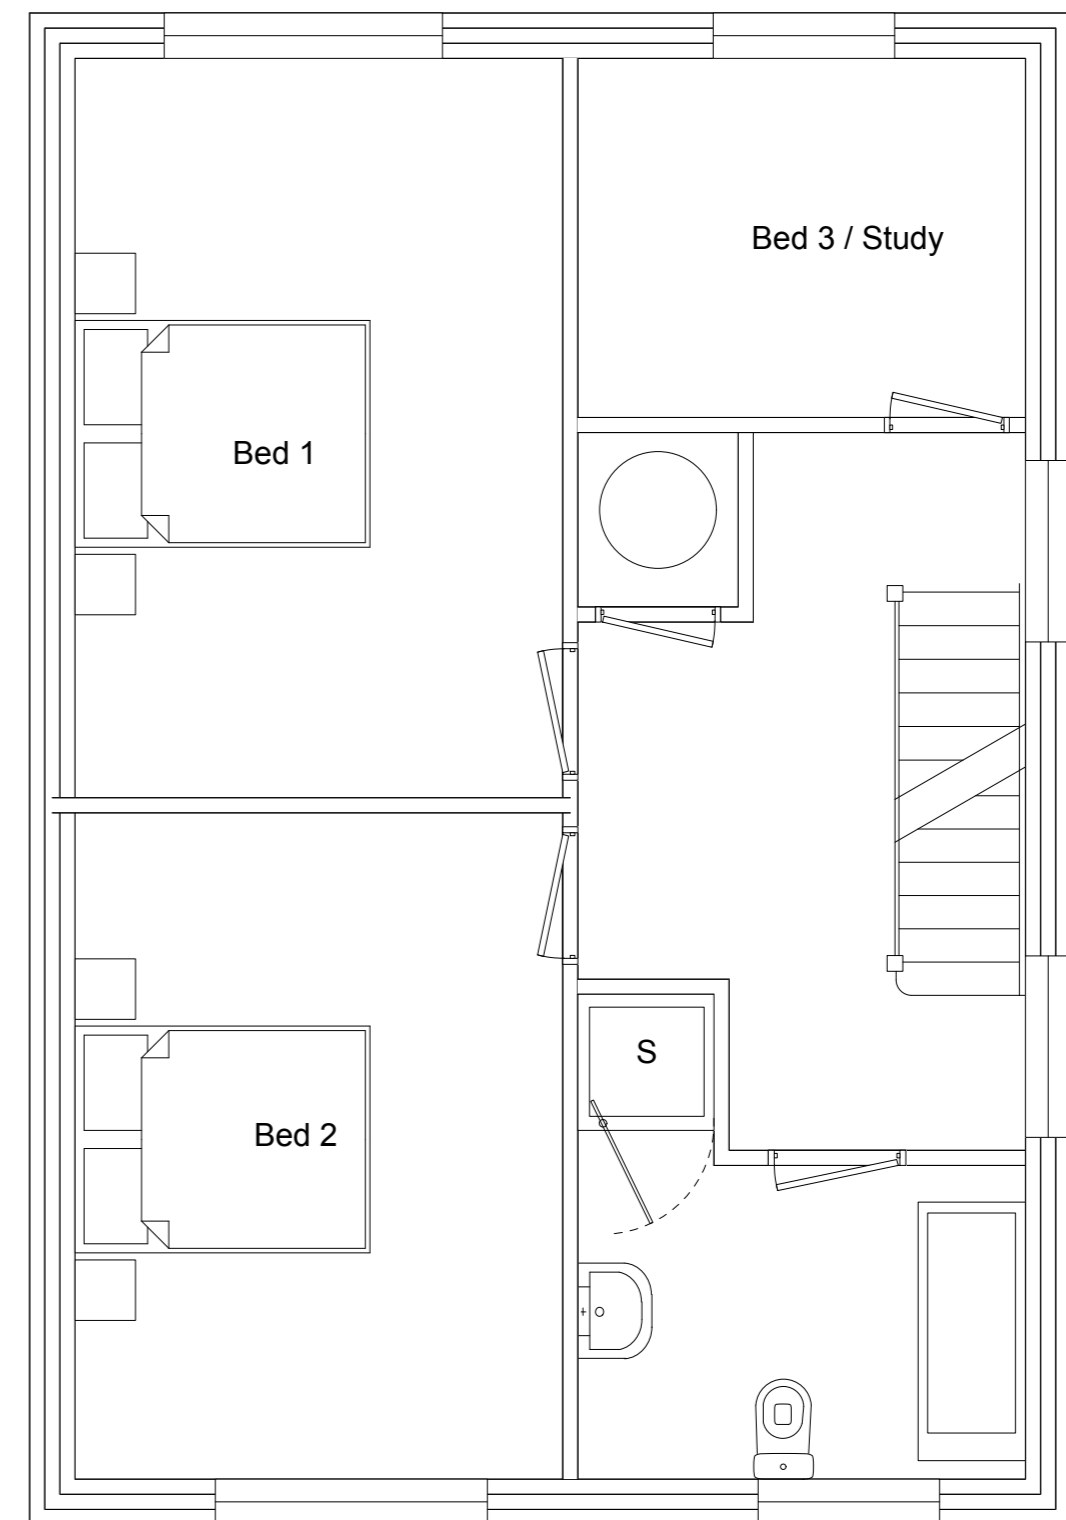

PLOT 1

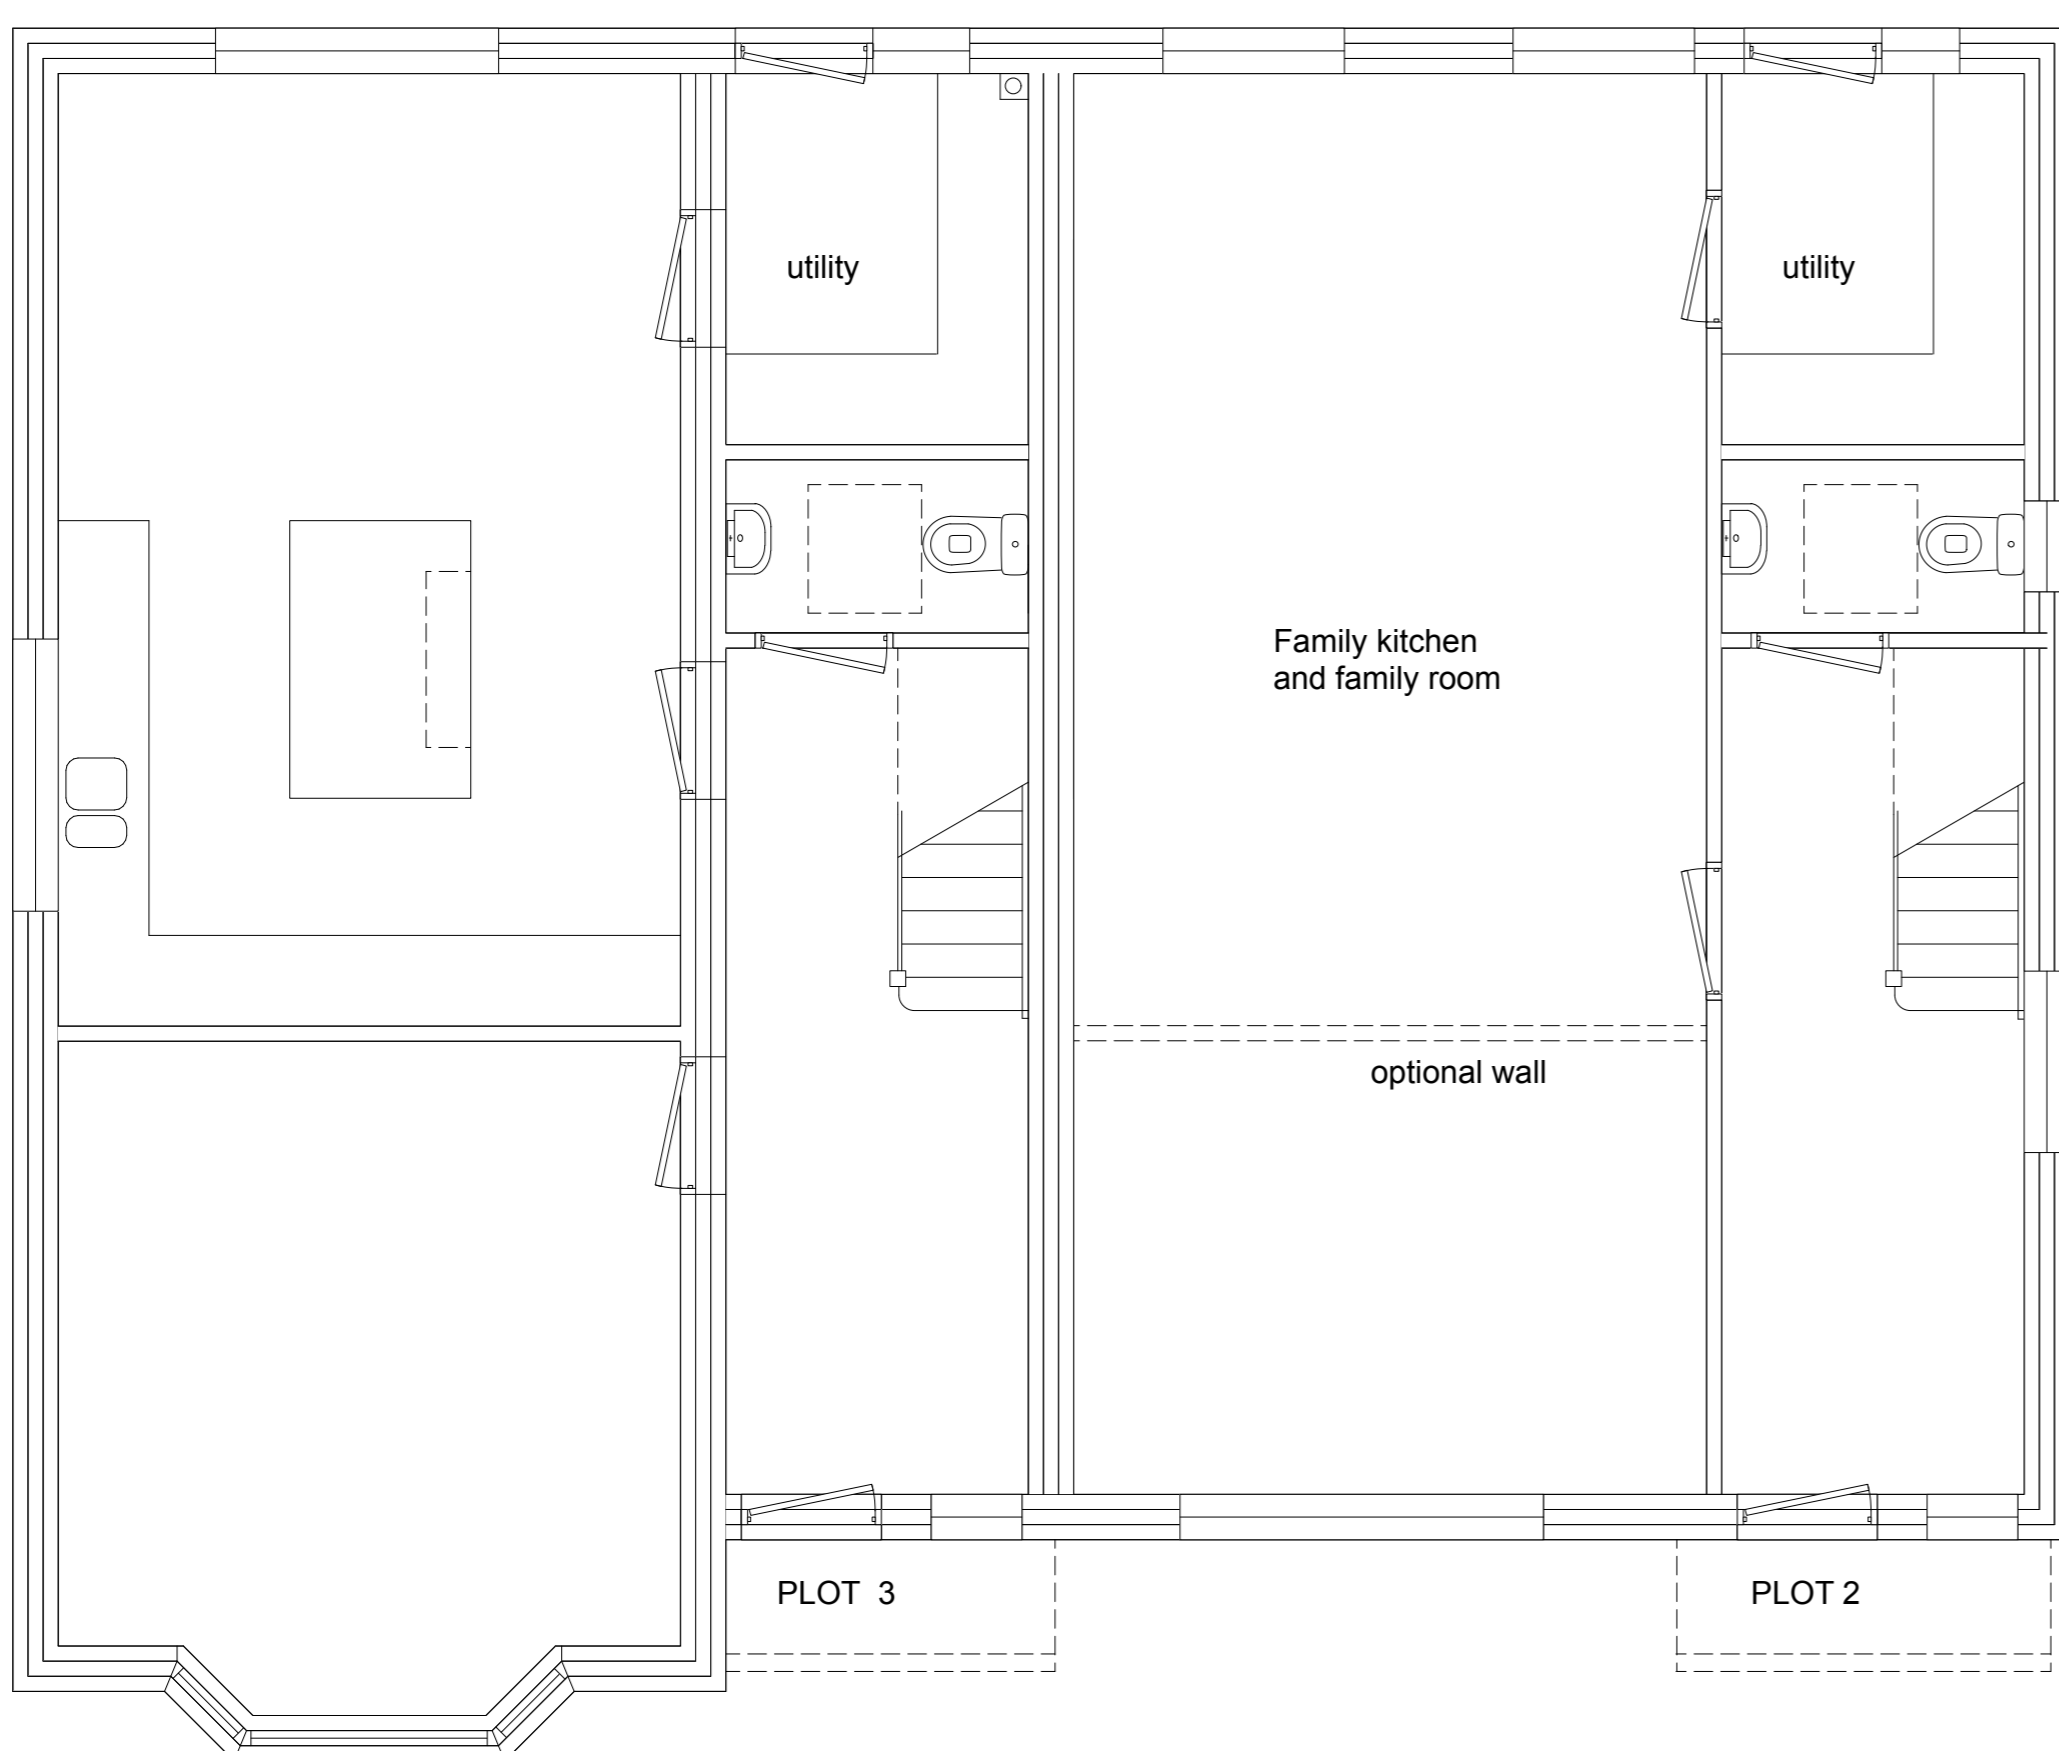

GROUND FLOOR

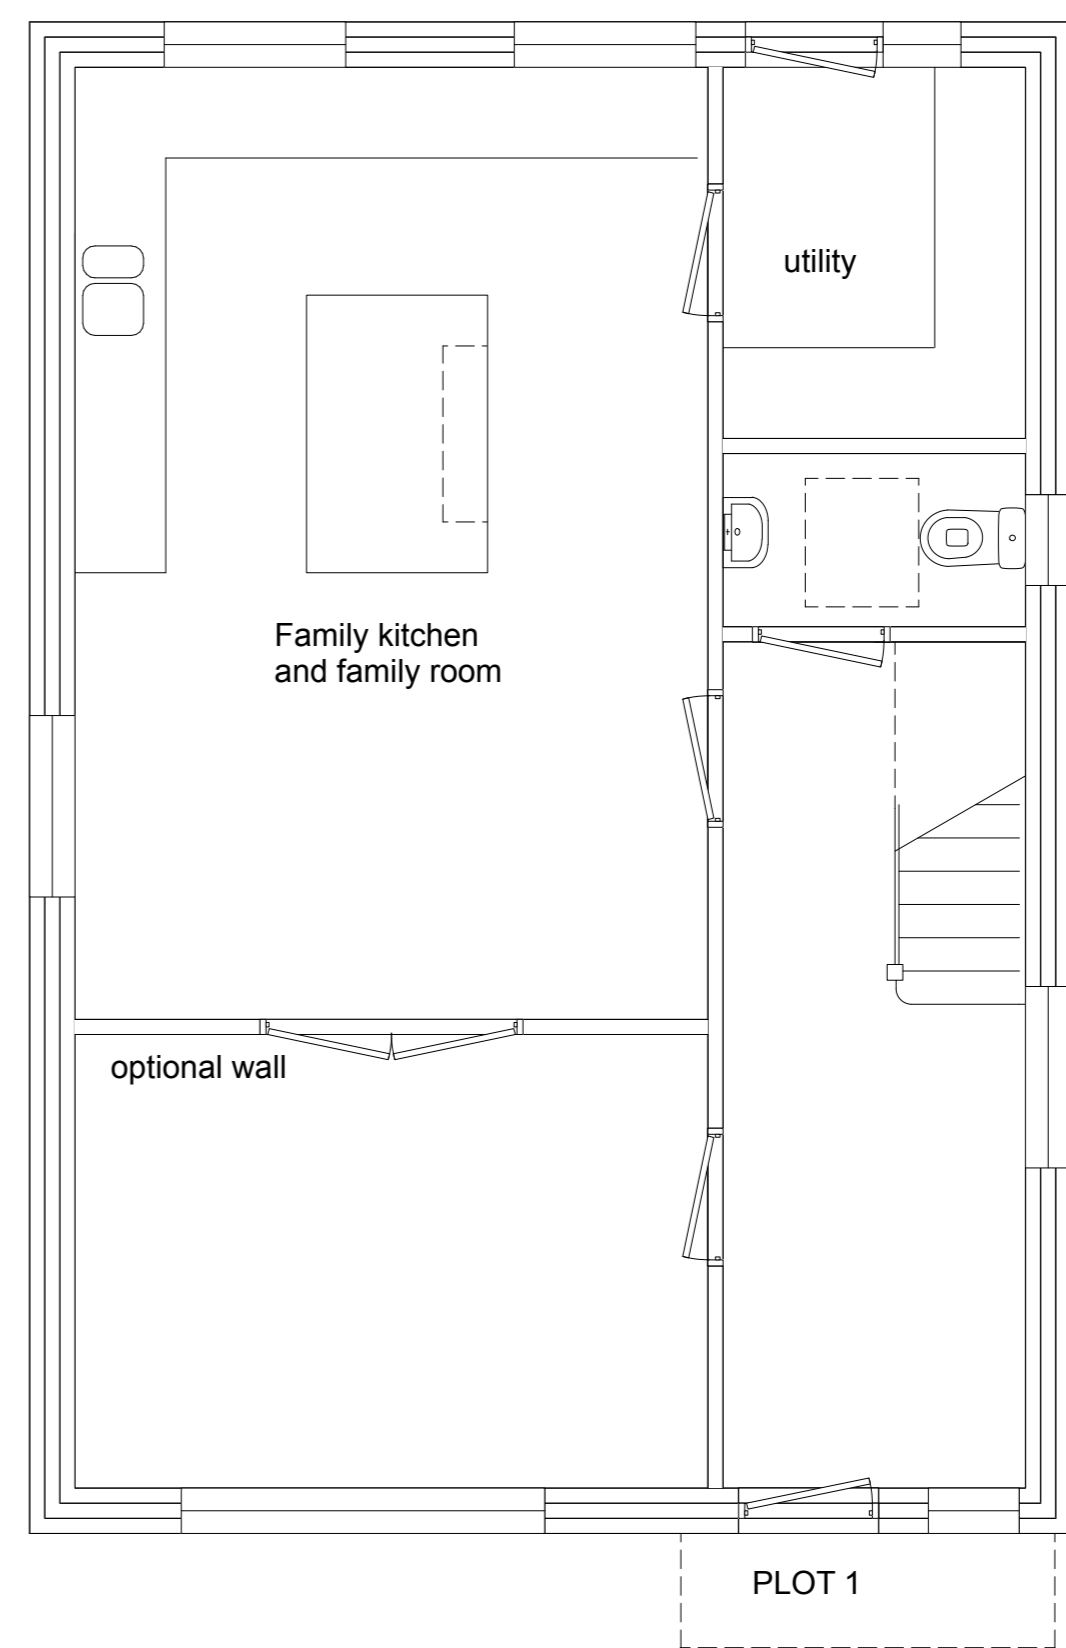

PLOT 1

CURRENT PLANS  
WE ARE  
WORKING TO

PLANS  
FOR  
TIMBER FRAME  
QUOTE

Revision:  
29 Nov 2022 - Layouts revised. Chimneys omitted.

Revision:  
16 Nov 2022 - Room dims added.  
Plot numbers revised.

Project	
Shirley Croft, Grantham	
Drawing Title	
Plots 1, 2 & 3 PLANS	
Scale 1=50	Date 29 Nov 2022
A1 paper size	
© ARCHITECTURE DESIGN & PLANNING	
Nick Bacon, BA, B Arch	
Darker Nook Farm, Colston Lane Harby, Leicestershire, LE14 4BE	
T: 0795 782 5052	
e: nick@nickbacondesign.co.uk	