


17 Goldfinch Road Uppingham | Rutland | LE15



KEY FEATURES

- A Modern Family Home Within Easy Reach from the Town Centre
- Entrance Hall, Reception Room, Kitchen / Diner and Conservatory
- Master Bedrooms with En Suite Shower Room and Built-in Wardrobes
- Further Three Bedrooms and a Family Bathroom
- Low Maintenances, Enclosed, Landscaped Rear Garden with Patio Terrace
- Single Garage and Off-Road Parking for Three Cars and Lawn Area to the Side
- Total Accommodation (Excluding Garage) Extends to 1608 Sq.Ft.



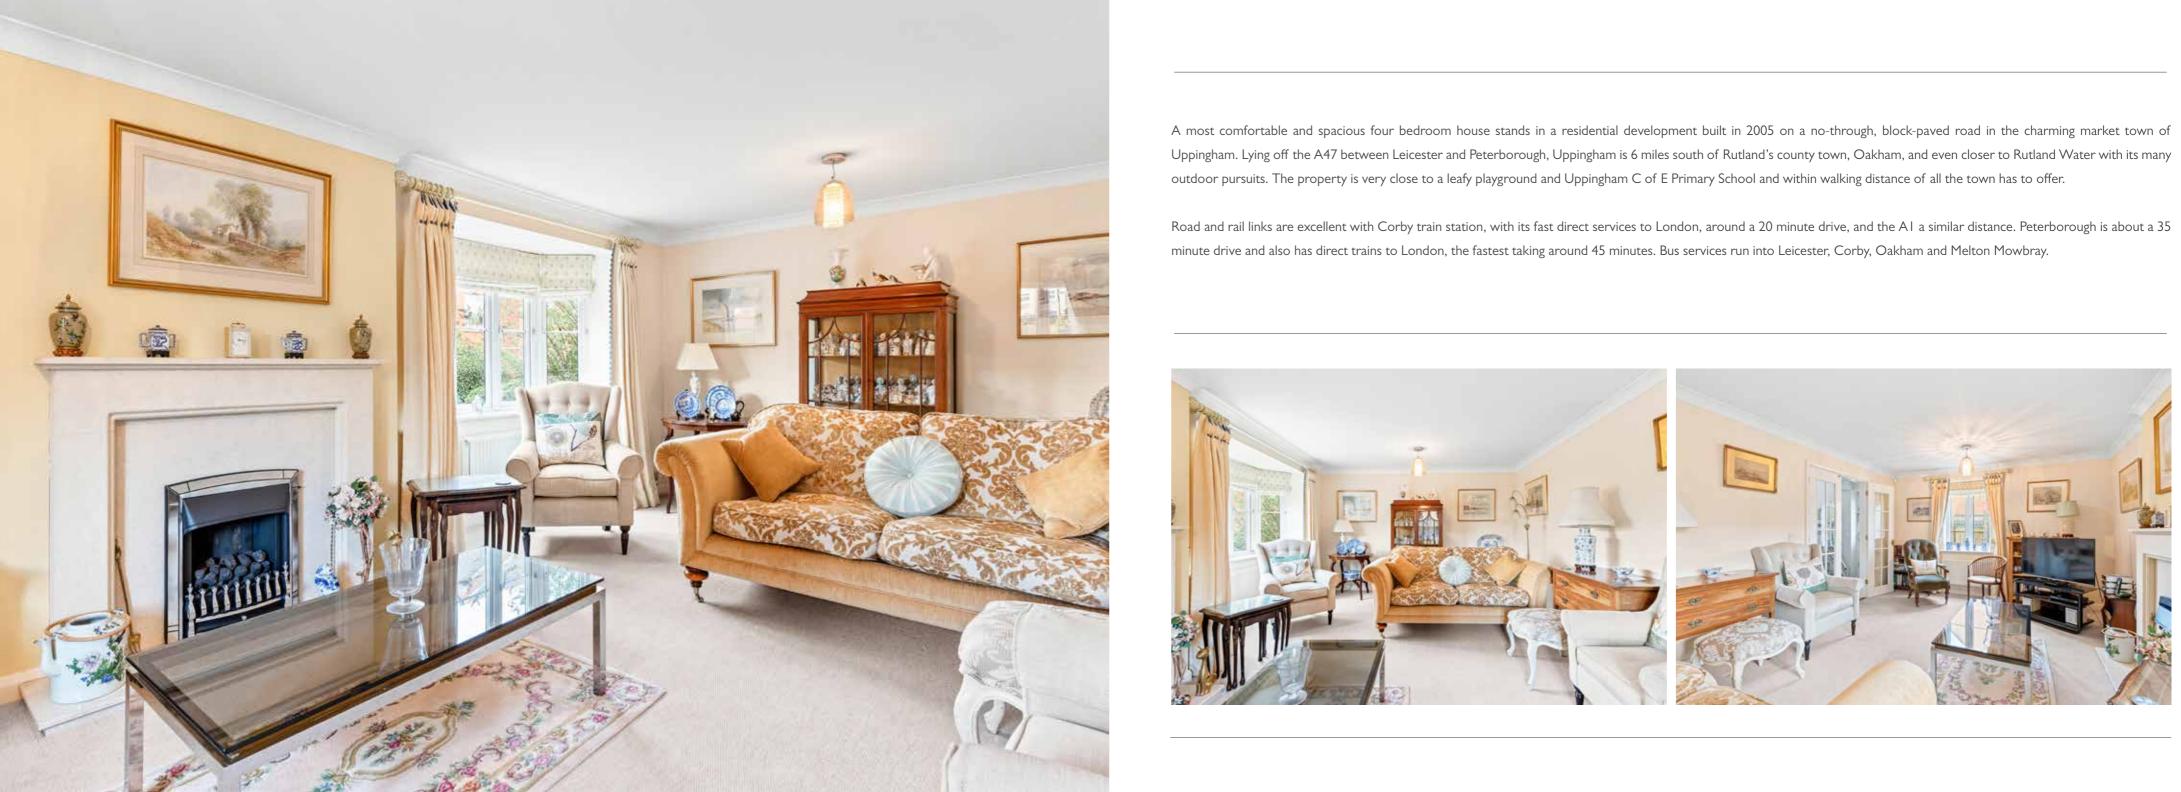





good order, has a tarmac drive leading down the side to facing garden. a separate single garage with automatic door behind a five-bar gate. A fenced area of lawn with some evergreen shrubs is to the side generating a pleasant, spacious, open which an almost 20 foot, dual aspect living room leads through double doors to the left where a bay faces east

At the back of the property, through an archway, an cupboard under the stairs. expansive kitchen dining room is fitted with base and wall units incorporating an eye-level double oven and a gas The enclosed rear garden is a private, cocooning space French doors open into a conservatory which in turn out of the conservatory's French doors.

bathroom. There is no shortage of storage as two further

hob. Space is for a dishwasher and a tall fridge freezer. that truly captures the sun. Largely paved with a pergola, The island doubles as a breakfast bar and on the other there are some pebbled areas and shrubs for year round nursery schools, and Uppingham Community College on side there is plenty of room for a good-sized dining table. interest. Access is through a gate from the drive as well as the outskirts of town.

The attractive, honey-hued house presented in very opens into the delightful, low maintenance, sunny west Uppingham has been a functioning market town since the 14th century. It has the only fatstock show in the country still to be held in temporary penning in a traditional market A utility room and a downstairs WC are off the hall whilst town, with farmers bringing their livestock just prior to the stairs lead up to a light, airy landing. There are four Christmas to enter them into many judging categories feel. Here, the front door opens into a sizeable hall from bedrooms, the principal one enjoys an en suite shower an amazing event with people, often celebrities, coming and built-in wardrobes, the others share a fully fitted family from miles around. All year round the bustling town is full of atmosphere and steeped in history with historic stone to the front and a classic stone fireplace houses a gas fire. bedrooms have built-in wardrobes; there is a large airing buildings and a host of excellent shops. Uppingham School cupboard and access to a loft on the landing and another was founded in 1584 by Robert Johnson, the Archdeacon of Leicester, who also established Oakham School. It is considered one of Britain's best schools for music as well as housing one of the largest private theatres in the country. There are also two state primary schools and two













The town has a range of speciality shops and traditional retailers, many of which are still family owned and run, such as Baines Bakery recently celebrating 150 years. There are two butchers, two delicatessens, a Co-op supermarket, a Tesco One Stop, a post office, a Boots, antique shops, gift shops and a good number of restaurants and cafes including The Falcon Hotel and The Lake Isle. It also has a medical practice, several dentists', a vets' practice, and a wide variety of sports clubs and facilities. The Uppingham Sports Centre belongs to The School but any resident of the town is allowed to join. It provides a swimming pool, a gym, badminton and squash courts, and fitness classes. There are further classes such as yoga, Pilates, zumba and other dancing at the Town Hall. Art and culture is very important to Uppingham with its own theatre and no less than six art galleries, the best known is, arguably, the Goldmark Gallery. For those who want to explore, the area also has some lovely walks off the beaten track with bridlepaths and footpaths taking you across very pretty countryside.



Approx. Gross Internal Floor Area 1608 sq. ft / 149.37 sq. m (Including Garage/Conservatory/Garden Room) Approx. Gross Internal Floor Area 1457 sq. ft / 135.35 sq. m (Excluding Garage) Illustration for identification purposes only, measurements are approximate, not to scale.

Produced by Elements Property

The Property Ombudsman

Agents notes:

The floor plans are for illustration purposes only. All measurements: walls, doors, window fittings and appliances and their sizes and locations are shown conventionally and are approximate only and cannot be regarded as being a representation either by the seller or his agent. © Unauthorised reproduction prohibited.



LOCAL AUTHORITY: Rutland County Council

SERVICES: Mains Electricity, Water, Drainage and Gas Central Heating

Council Tax Band: E

TENURE: Freehold

Rutland Country Properties. Registered in England and Wales No. 11897195 Registered Office - 27-29 Old Market, Wisbech, Cambridgeshire, PE13 INE Copyright © 2024 Fine & Country Ltd.

DISCLAIMER:

These particulars, whilst believed to be accurate, are set out as a general outline only for guidance and do not constitute any part of an offer or contract. Intending purchasers should not rely on them as statements of representation of fact, but must satisfy themselves by inspection or otherwise as to their accuracy. No person in the employment of Fine & Country or Rutland Country Properties has the authority to make or give any representation or warranty in respect of the property.

We would also point out that we have not tested any of the appliances and purchasers should make their own enquiries to the relevant authorities regarding the connection of any services.



Fine & Country Tel: +44 (0) 1572 335 145 rutland@fineandcountry.com The Old Jewellers, 30 High Street East, Uppingham, Rutland, LE15 9PZ

