

NORTH


Note, Levels shown are existing Topographic survey levels unless otherwise indicated.

**PATHS AND PAVING AREAS**  
 Bradstone Indian Sandstone fossil buff patio slabs

**DRIVES**  
 Brett Alpha Trio - Silver Haze colour.

**HEDGES**  
 Beech hedge plants, Bare Root, Height: 180/200cm, planted 3 per metre

**FENCES**  
 Vertical feathered edge boarding, stained, height 1.8m unless otherwise indicated.

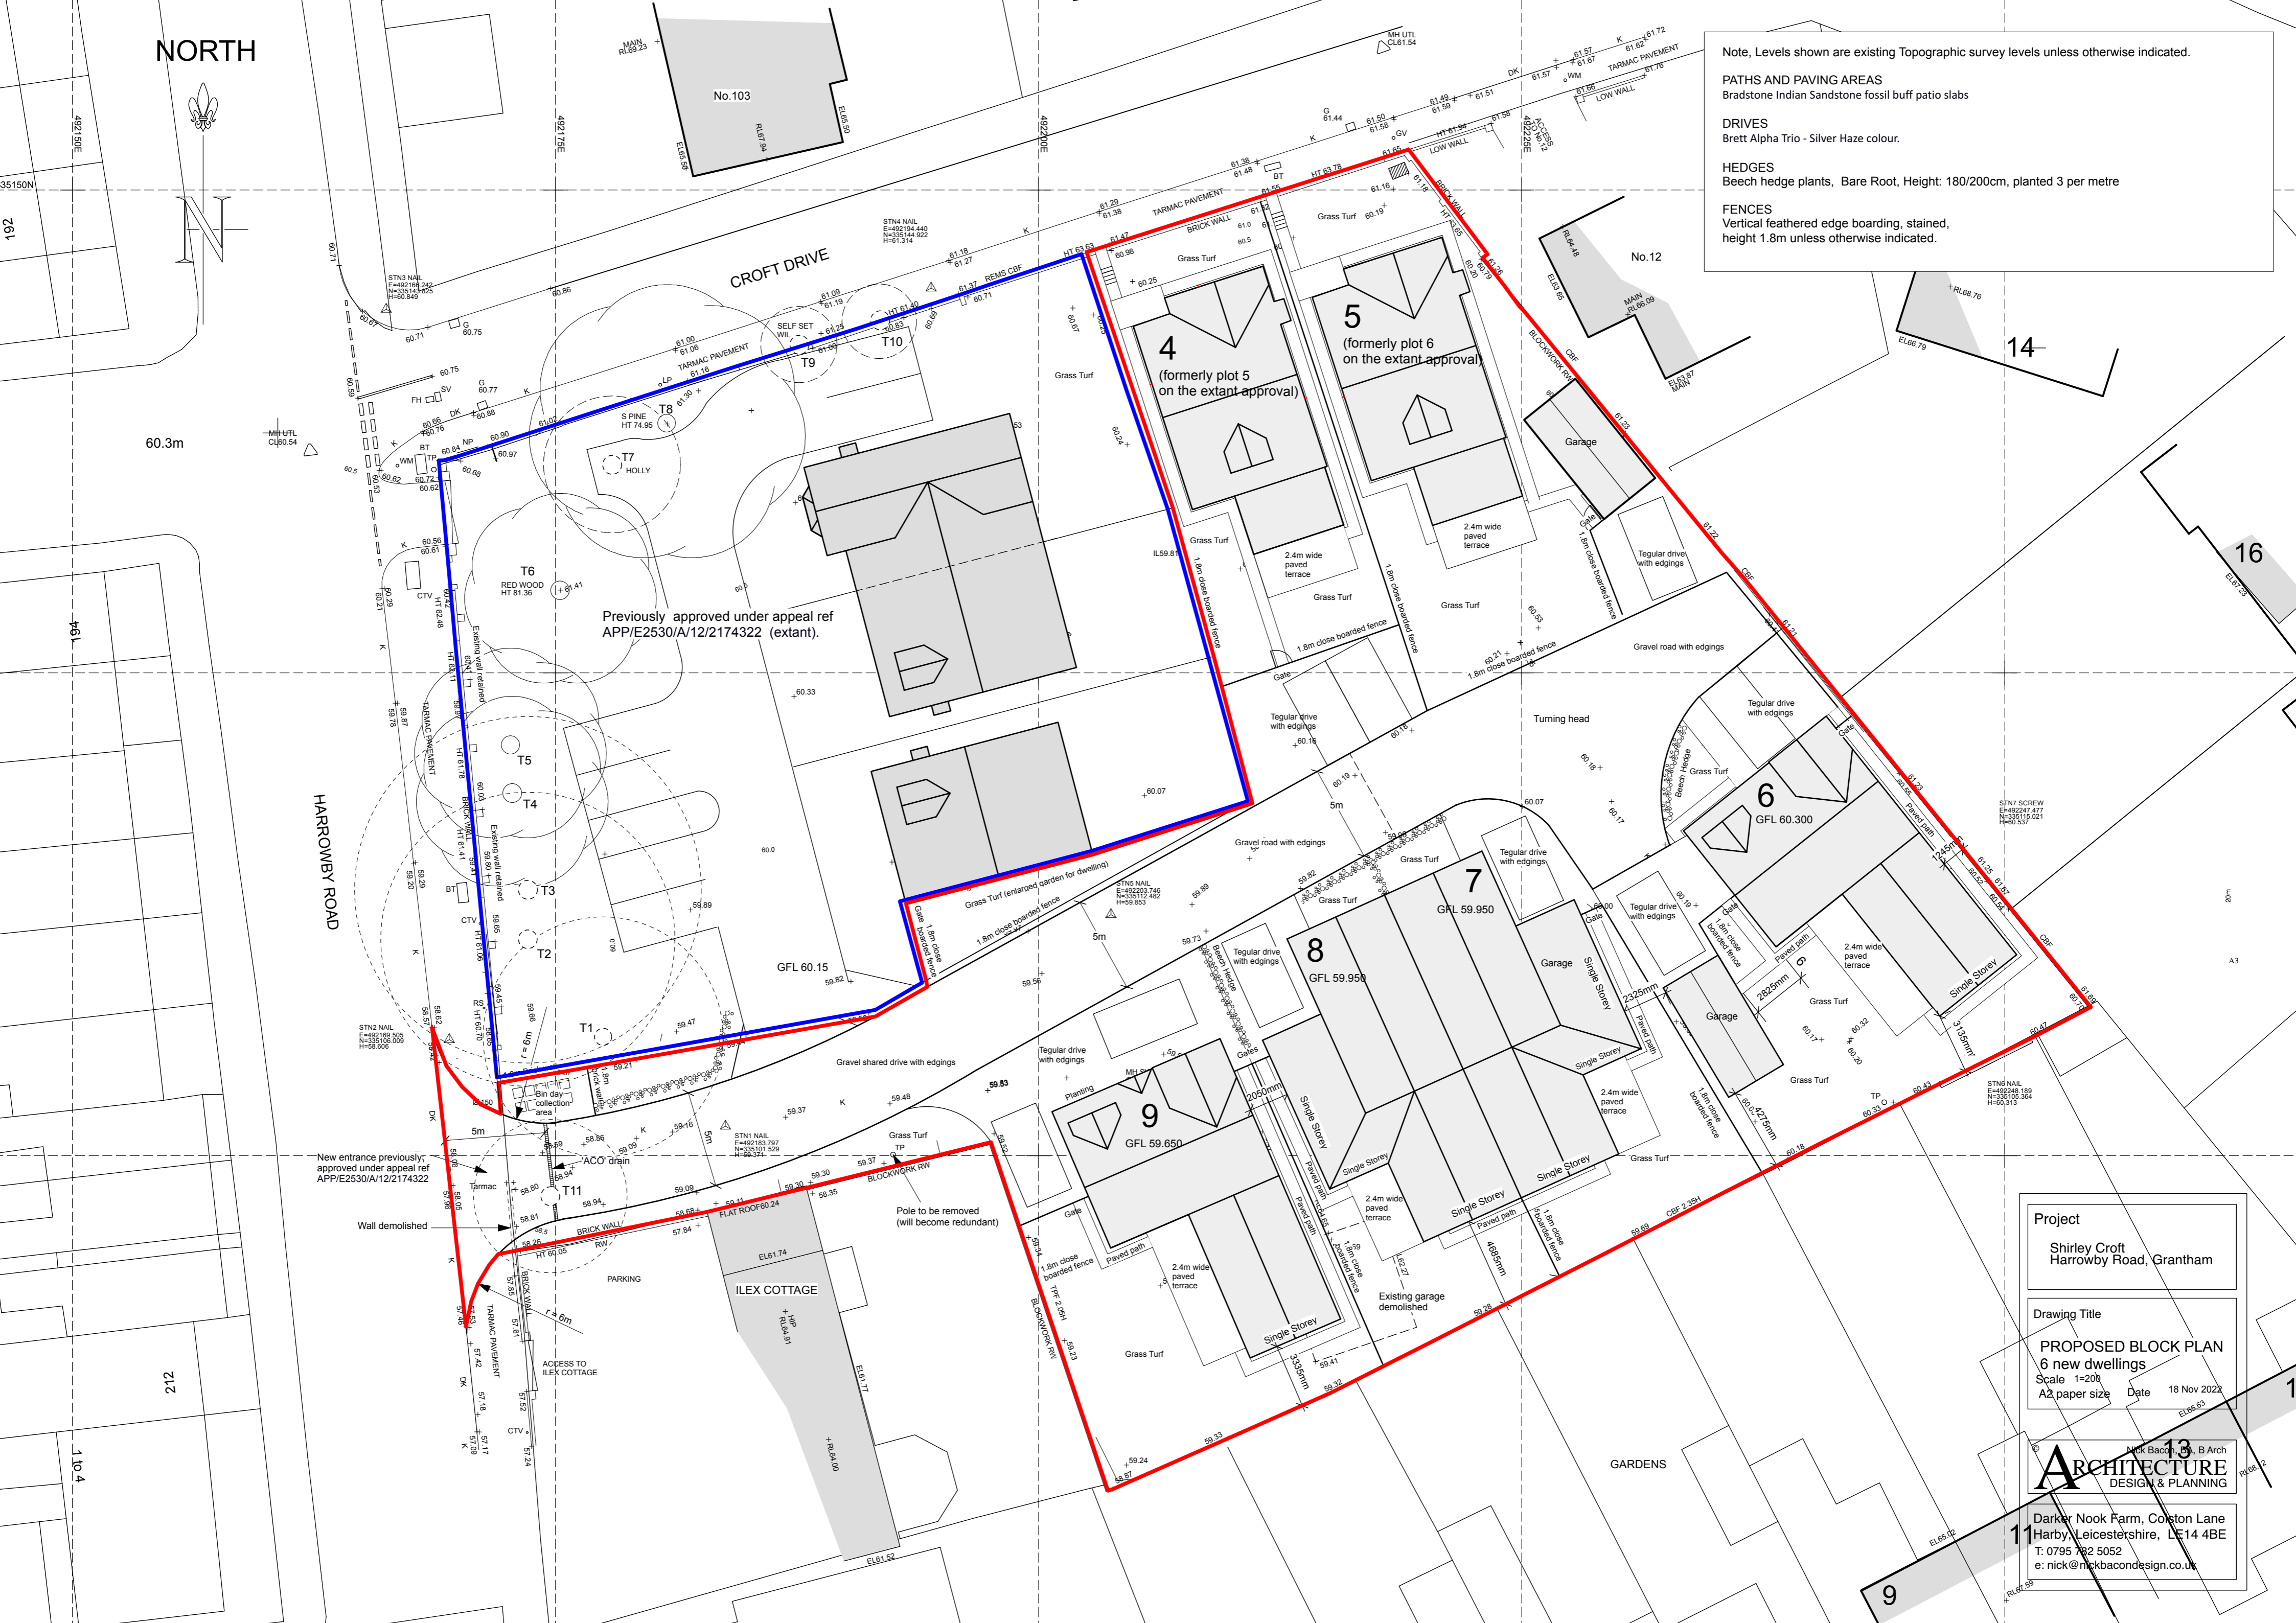

Previously approved under appeal ref APP/E2530/A/12/2174322 (extant).

New entrance previously approved under appeal ref APP/E2530/A/12/2174322

Pole to be removed (will become redundant)

**Project**  
 Shirley Croft  
 Harrowby Road, Grantham

**Drawing Title**  
 PROPOSED BLOCK PLAN  
 6 new dwellings  
 Scale 1=200  
 A2 paper size Date 18 Nov 2022

**ARCHITECTURE**  
 DESIGN & PLANNING

Darker Nook Farm, Colston Lane  
 Harby, Leicestershire, LE14 4BE  
 T: 0795 792 5052  
 e: nick@nickbacondesign.co.uk